


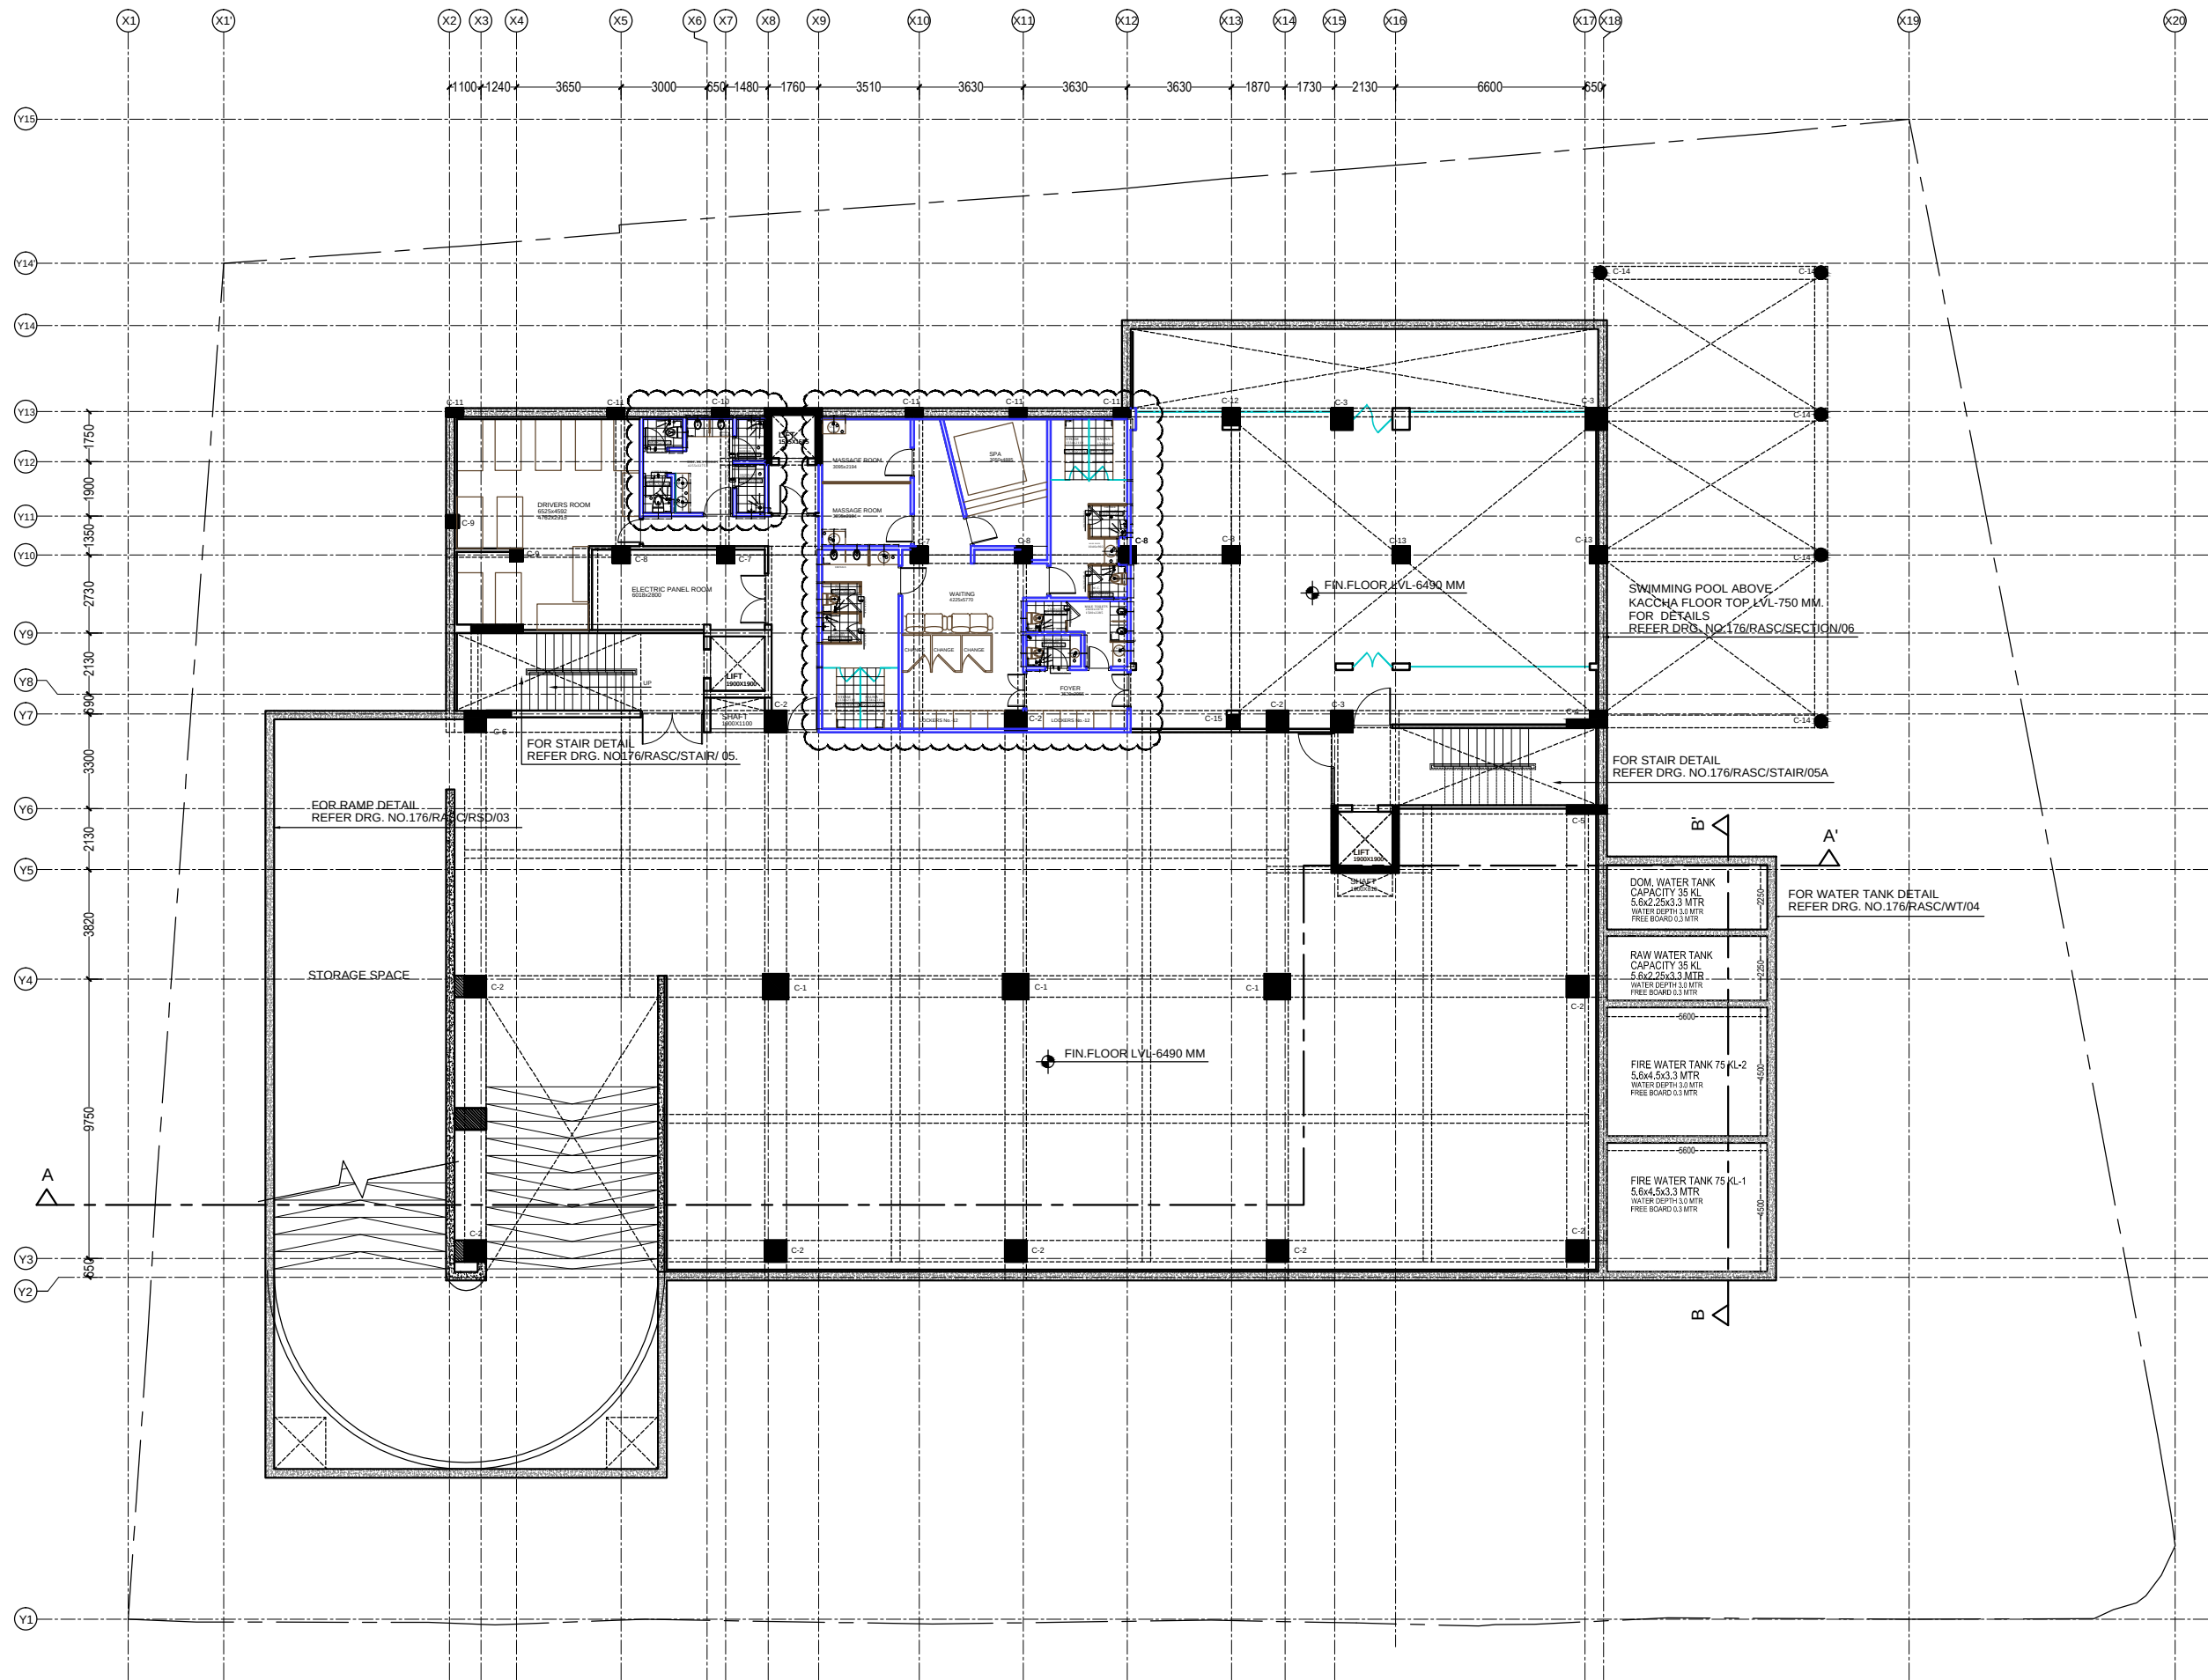

NOTES:  
THIS DRAWING IS THE COPYRIGHT OF THE ARCHITECTS.  
IT WOULD NOT BE USED FOR PURPOSE OTHER THAN IT IS ISSUED FOR  
DUPLICATION IN ANY FORM WILL BE CONTEMPT OF COPYRIGHT  
ACT.

GENERAL NOTE :-

1. ALL LVL ARE MENTIONED WITH REFERENCE OF CENTER OF EAST ROAD LVL. AS  $\pm 00$  MM
2. FINISHED UPPER BASEMENT FL. LVL. - 3135 MM WITH REFERENCE OF ROAD LVL. AS  $\pm 00$  MM
3. FINISHED LOWER BASEMENT FL. LVL. - 6490 MM WITH REFERENCE OF ROAD LVL. AS  $\pm 00$  MM
4. FINISHED GROUND FLOOR LVL. + 750 MM WITH REFERENCE OF ROAD LVL. AS  $\pm 00$  MM
5. BASEMENT EXCAVATION LVL. - 7800 MM WITH REFERENCE OF ROAD LVL. AS  $\pm 00$  MM
6. LIFT PIT EXCAVATION LVL. - 9000 MM WITH REFERENCE OF ROAD LVL. AS  $\pm 00$  MM
7. FIN.DRIVEWAY LVL. + 300 MM (EAST SIDE) WITH REFERENCE OF ROAD LVL. AS  $\pm 00$  MM
8. FIN.DRIVEWAY LVL. - 80 MM (SOUTH SIDE) WITH REFERENCE OF ROAD LVL. AS  $\pm 00$  MM
9. RAFT TOP LVL. - 6900 MM WITH REFERENCE OF ROAD LVL. AS  $\pm 00$  MM
10. RAFT BOTTOM & P.C.C. TOP LVL. - 7650 MM WITH REFERENCE OF ROAD LVL. AS  $\pm 00$  MM
11. PEDESTAL (BELOW) BOTTOM LVL. - 7950 & 8100 WITH REFERENCE OF ROAD LVL.  $\pm 00$  MM
12. ABOVE PEDESTAL AS/STRUCTURE DRG.
13. WATER TANK BOTTOM LVL. - 7125 MM WITH REFERENCE OF ROAD LVL.  $\pm 00$  MM
14. SUMP EXCAVATION LVL. - 8290 MM WITH REFERENCE OF ROAD LVL.  $\pm 00$  MM
15. FOR FLOORING TAKE 75 MM MARGIN
16. THIS DRG. IS NOT TO SCALE ONLY WRITTEN DIMENSION TO BE FOLLOW
17. ALL DIMENSION ARE IN MM

| NO. | DATE | DESCRIPTION |
|-----|------|-------------|
|     |      |             |
|     |      |             |
|     |      |             |
|     |      |             |
|     |      |             |

REVISIONS

PROJECT TITLE:  
PROPOSED R.A.S. OFFICER CLUB AT PLOT NO.02,  
INSTITUTIONAL AREA, NEAR DANIK BHASKAR, JAIPUR (RAJ.)

CLIENT:  
R.A.S. OFFICER'S ASSOCIATION

ARCHITECT:  
ADS  
ARCHITECTURAL DESIGN & SERVICES  
E-6B, HANUMAN PATH, NEW SANGANER  
ROAD, SODALA, JAIPUR (RAJ.)  
Ph.: 0141-4013343, 4043343  
e-mail: adsdesign07@yahoo.co.in

DRG. TITLE:  
LOWER BASEMENT PLAN

CHKD BY:  
LOKESH JOSHI

DRN BY:  
G.S. CHAUHAN

FILE NAME:  
D:\EXTERIOR\RAS CLUB\FINAL LOWER BASEMENT PLAN


SCALE:  
1:200

DRG. No.  
176/RASC/LBP/05

DATE:  
20/07/2017

NORTH  
SHEET NO.  
05



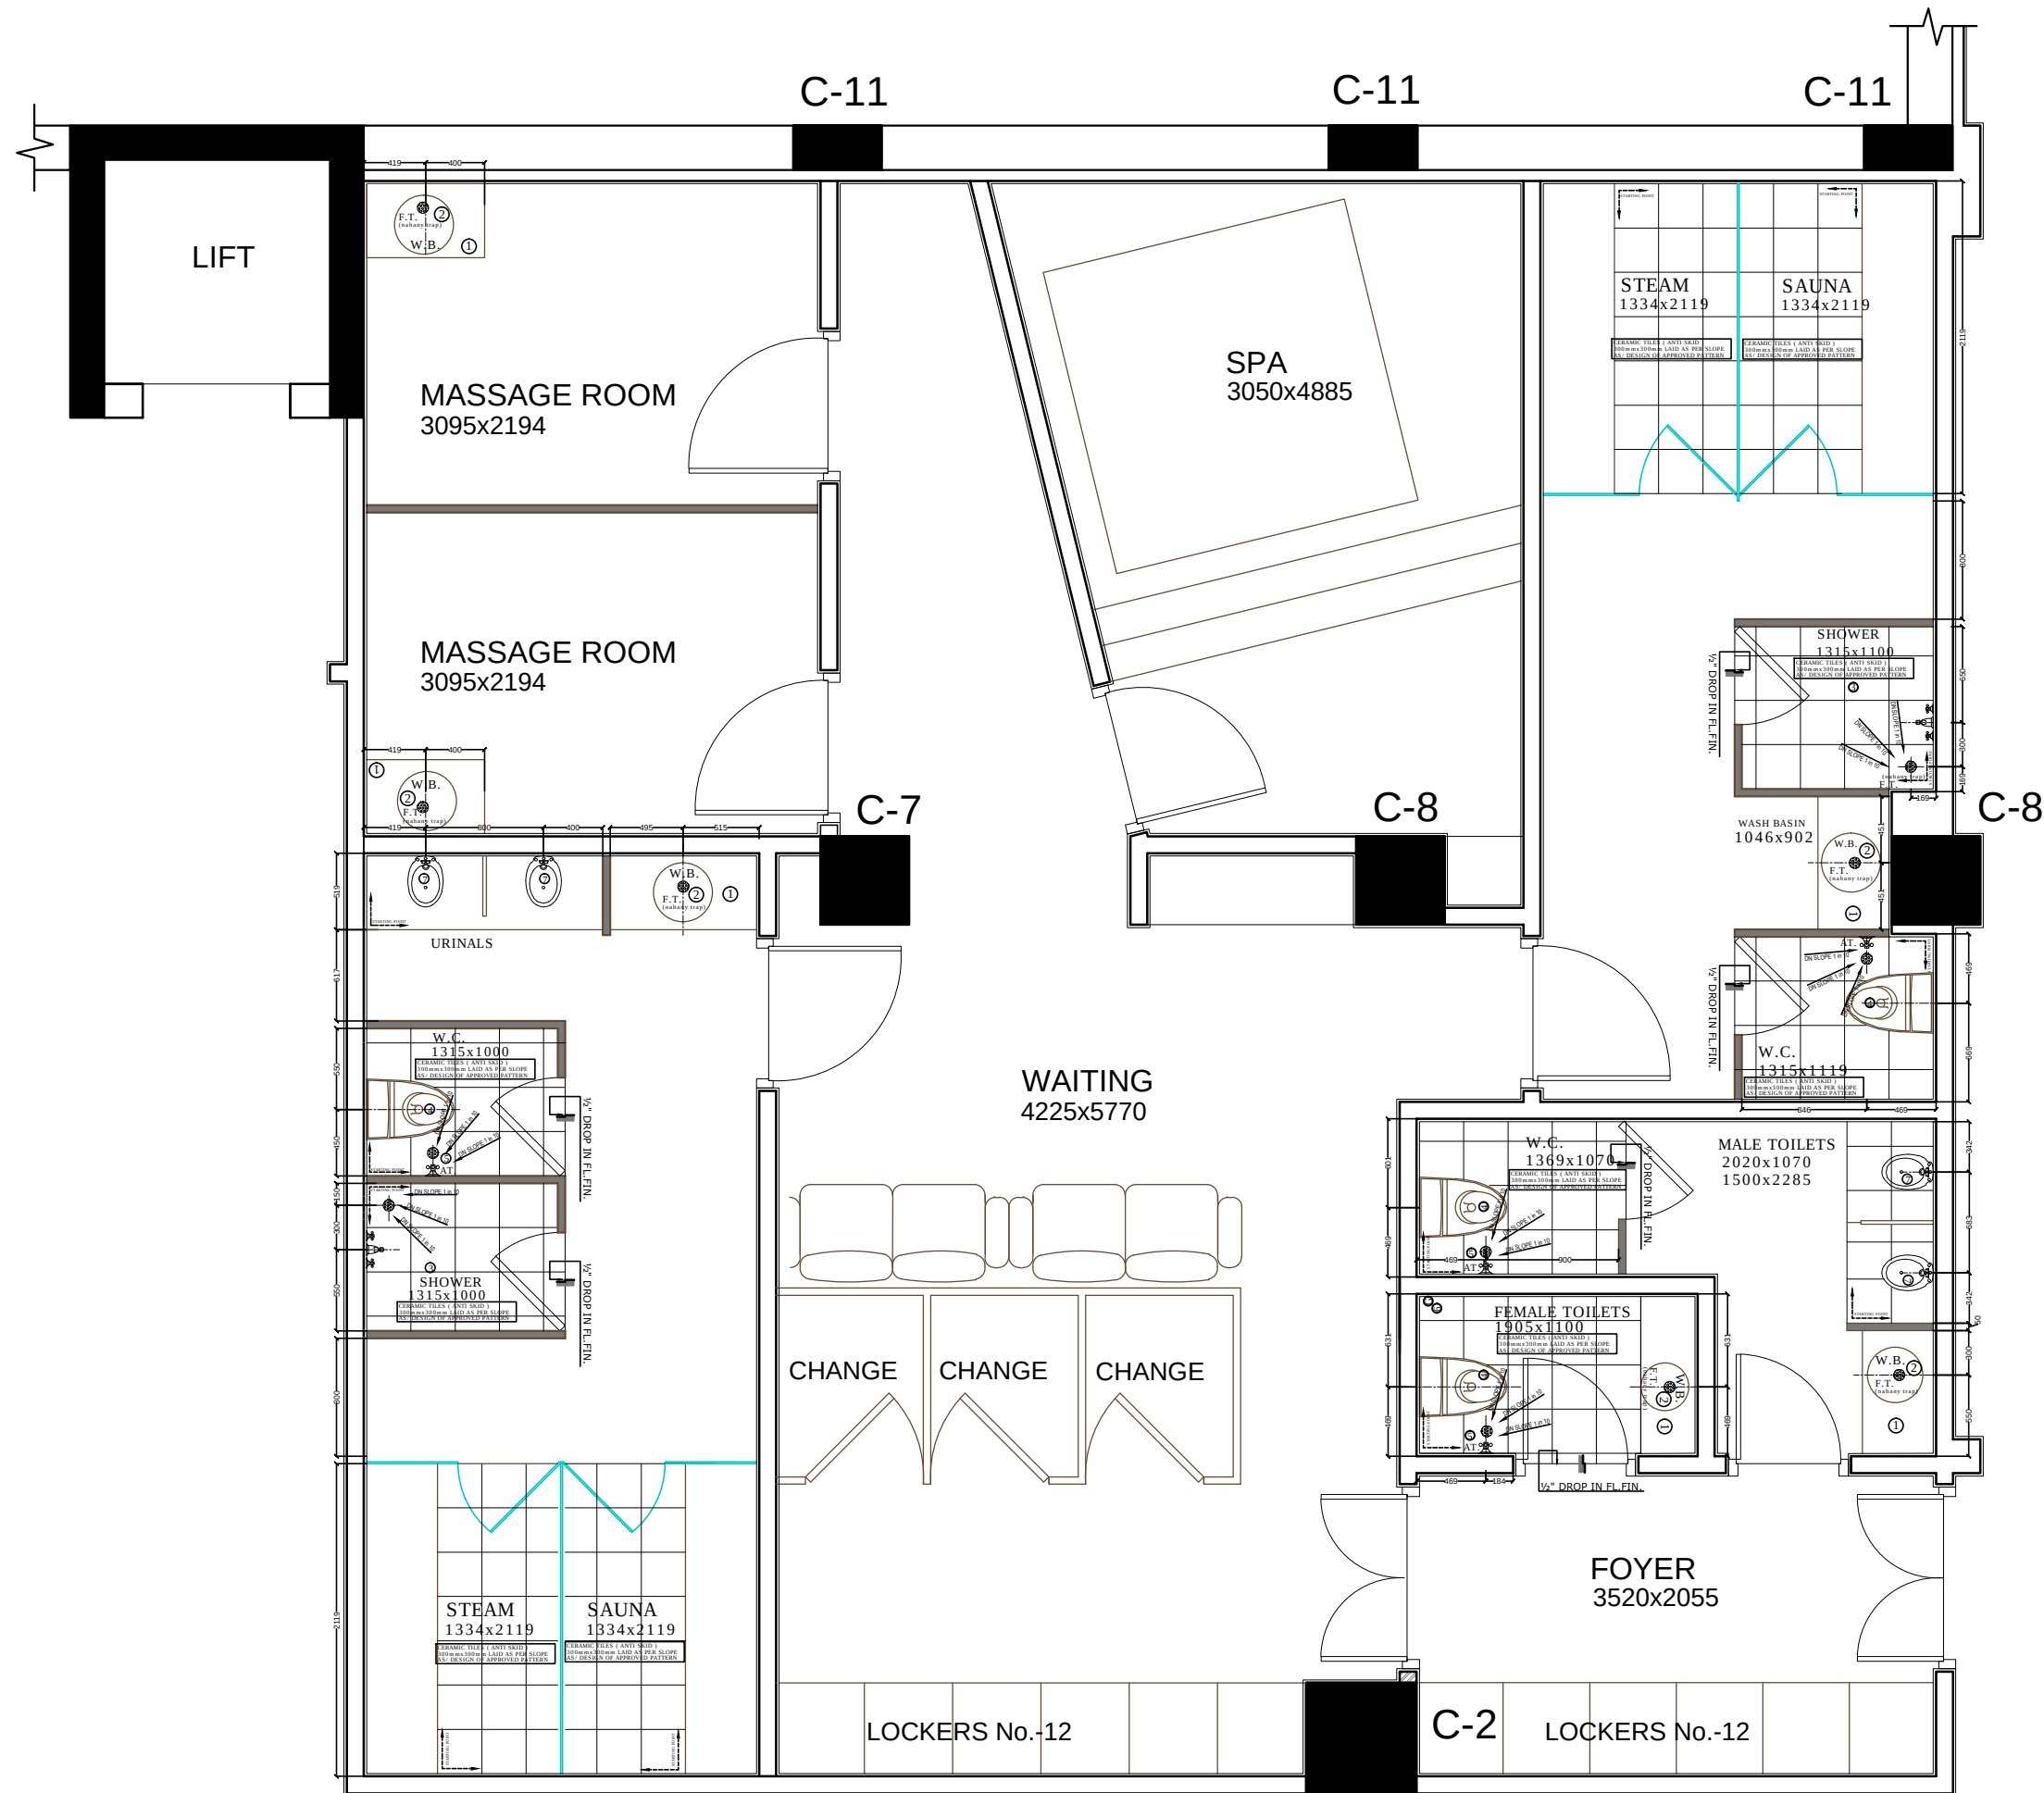

NOTE :-

THIS DRG. IS THE SOLE PROPERTY OF ADS AND IS NOT TO BE REPRODUCED COPIED OR HANDED OVER TO A THIRD PARTY OR USED FOR ANY PURPOSE OTHER THAN THAT FOR WHICH IT HAS BEEN LOANED.

1

granite top counter of approved shade, finished top 32" from fin. floor

2

15" Ø W.B. ceramic wash basin over counter top 32" from fin.floor with bottle trap

3

SHOWER AREA  
single way diverter of approved brand (tap ht.2'-0",diverter ht.3'-8", shower ht.6'-6")

4

W.C.  
Wall mounting type HT. 17" with concealed cistern

5

ABULATION TAP(AT)  
MOUNTING HT.1'-4"

6

GEYSER  
ELECTRIC GEYSER

7

URINALS

| NO. | DATE | DESCRIPTION |
|-----|------|-------------|
| 1.  |      |             |
|     |      |             |
|     |      |             |
|     |      |             |

REVISIONS

PROJECT. TITLE:

PROPOSED R.A.S. OFFICER CLUB AT PLOT NO.02, INSTITUTIONAL AREA ,NEAR DANIK BHASKAR,JAIPUR(RAJ.)

CLIENT:

R.A.S. OFFICER'S ASSOCIATION

ARCHITECT:

**ADS**

ARCHITECTURAL DESIGN & SERVICES

E-6B,HANUMAN PATH,NEW SANGANER ROAD ,SODALA, JAIPUR(RAJ.)

Ph.: 0141-4013343,4043343

e-mail: adsdesign07@yahoo.co.in

DRG.TITLE :

**TOILET DETAIL**  
( LOWER BASEMENT )

CHKD BY :

LOKESH JOSHI

DRN BY :

URVASHI KHATOD

FILE NAME :

D/EXTERIOR/R/RAS CLUB/L.B./TOILETS

SCALE :

N T S

DRG.No.

176/RASC/L.B./07A


DATE :

15/09/2017

NORTH


SHEET No.




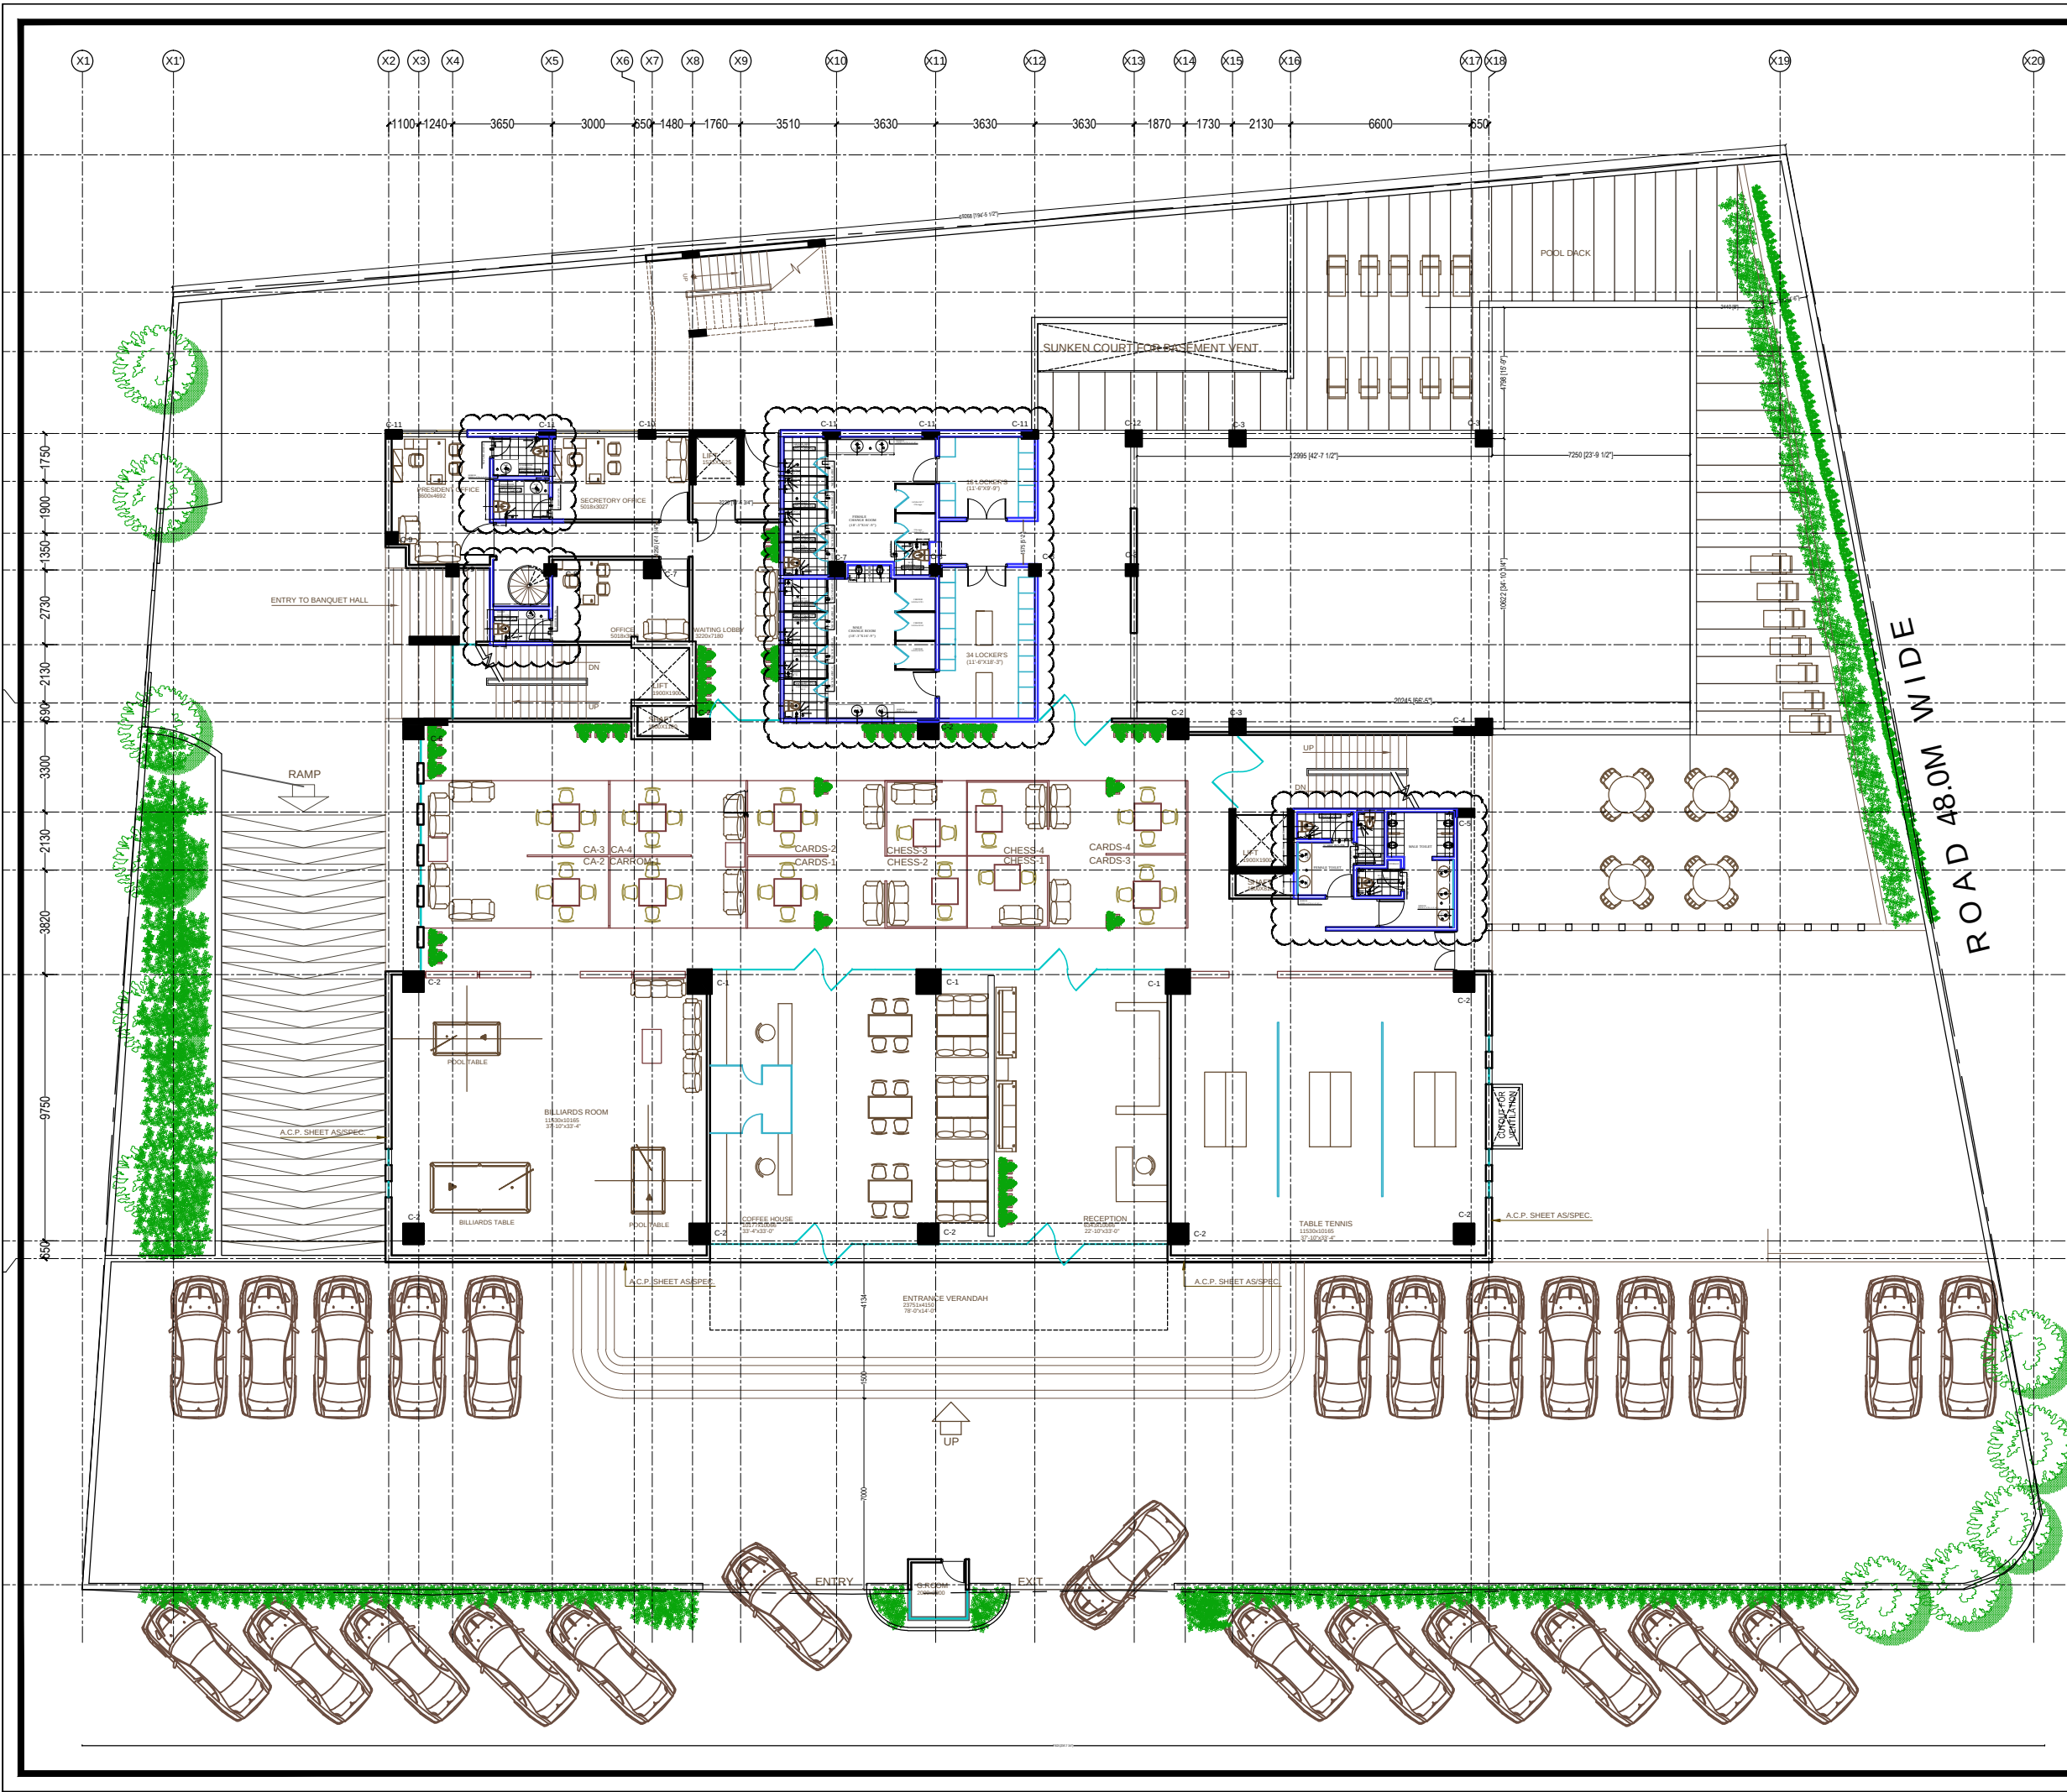

| |
|---|
| |
|---|

C-11

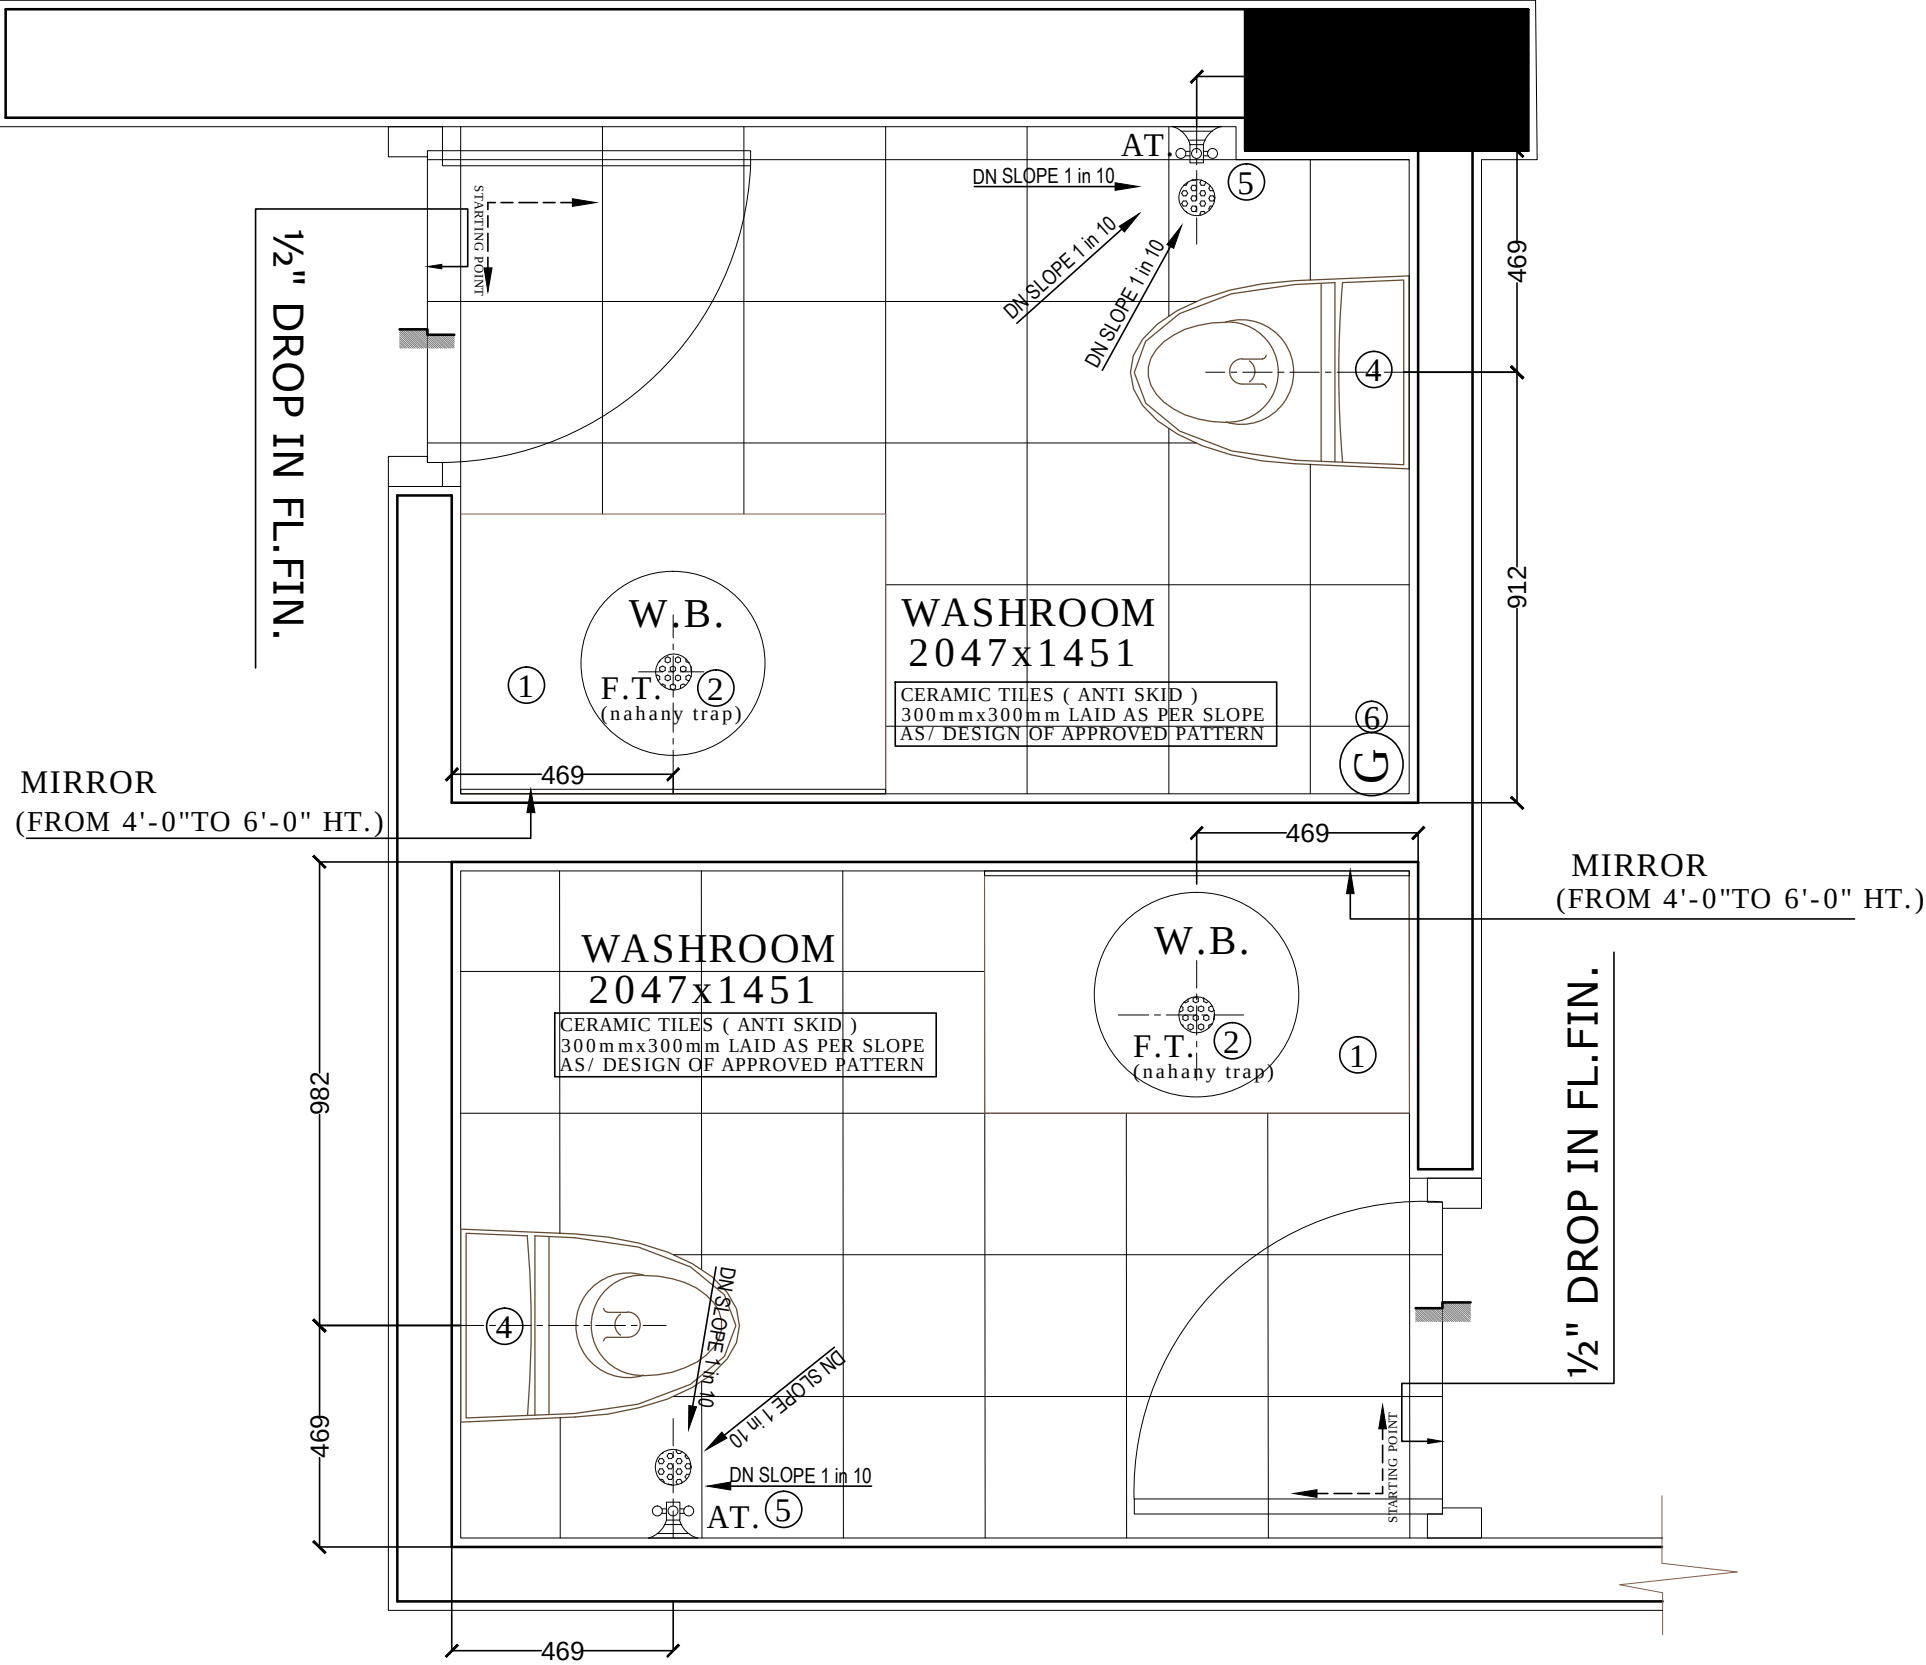

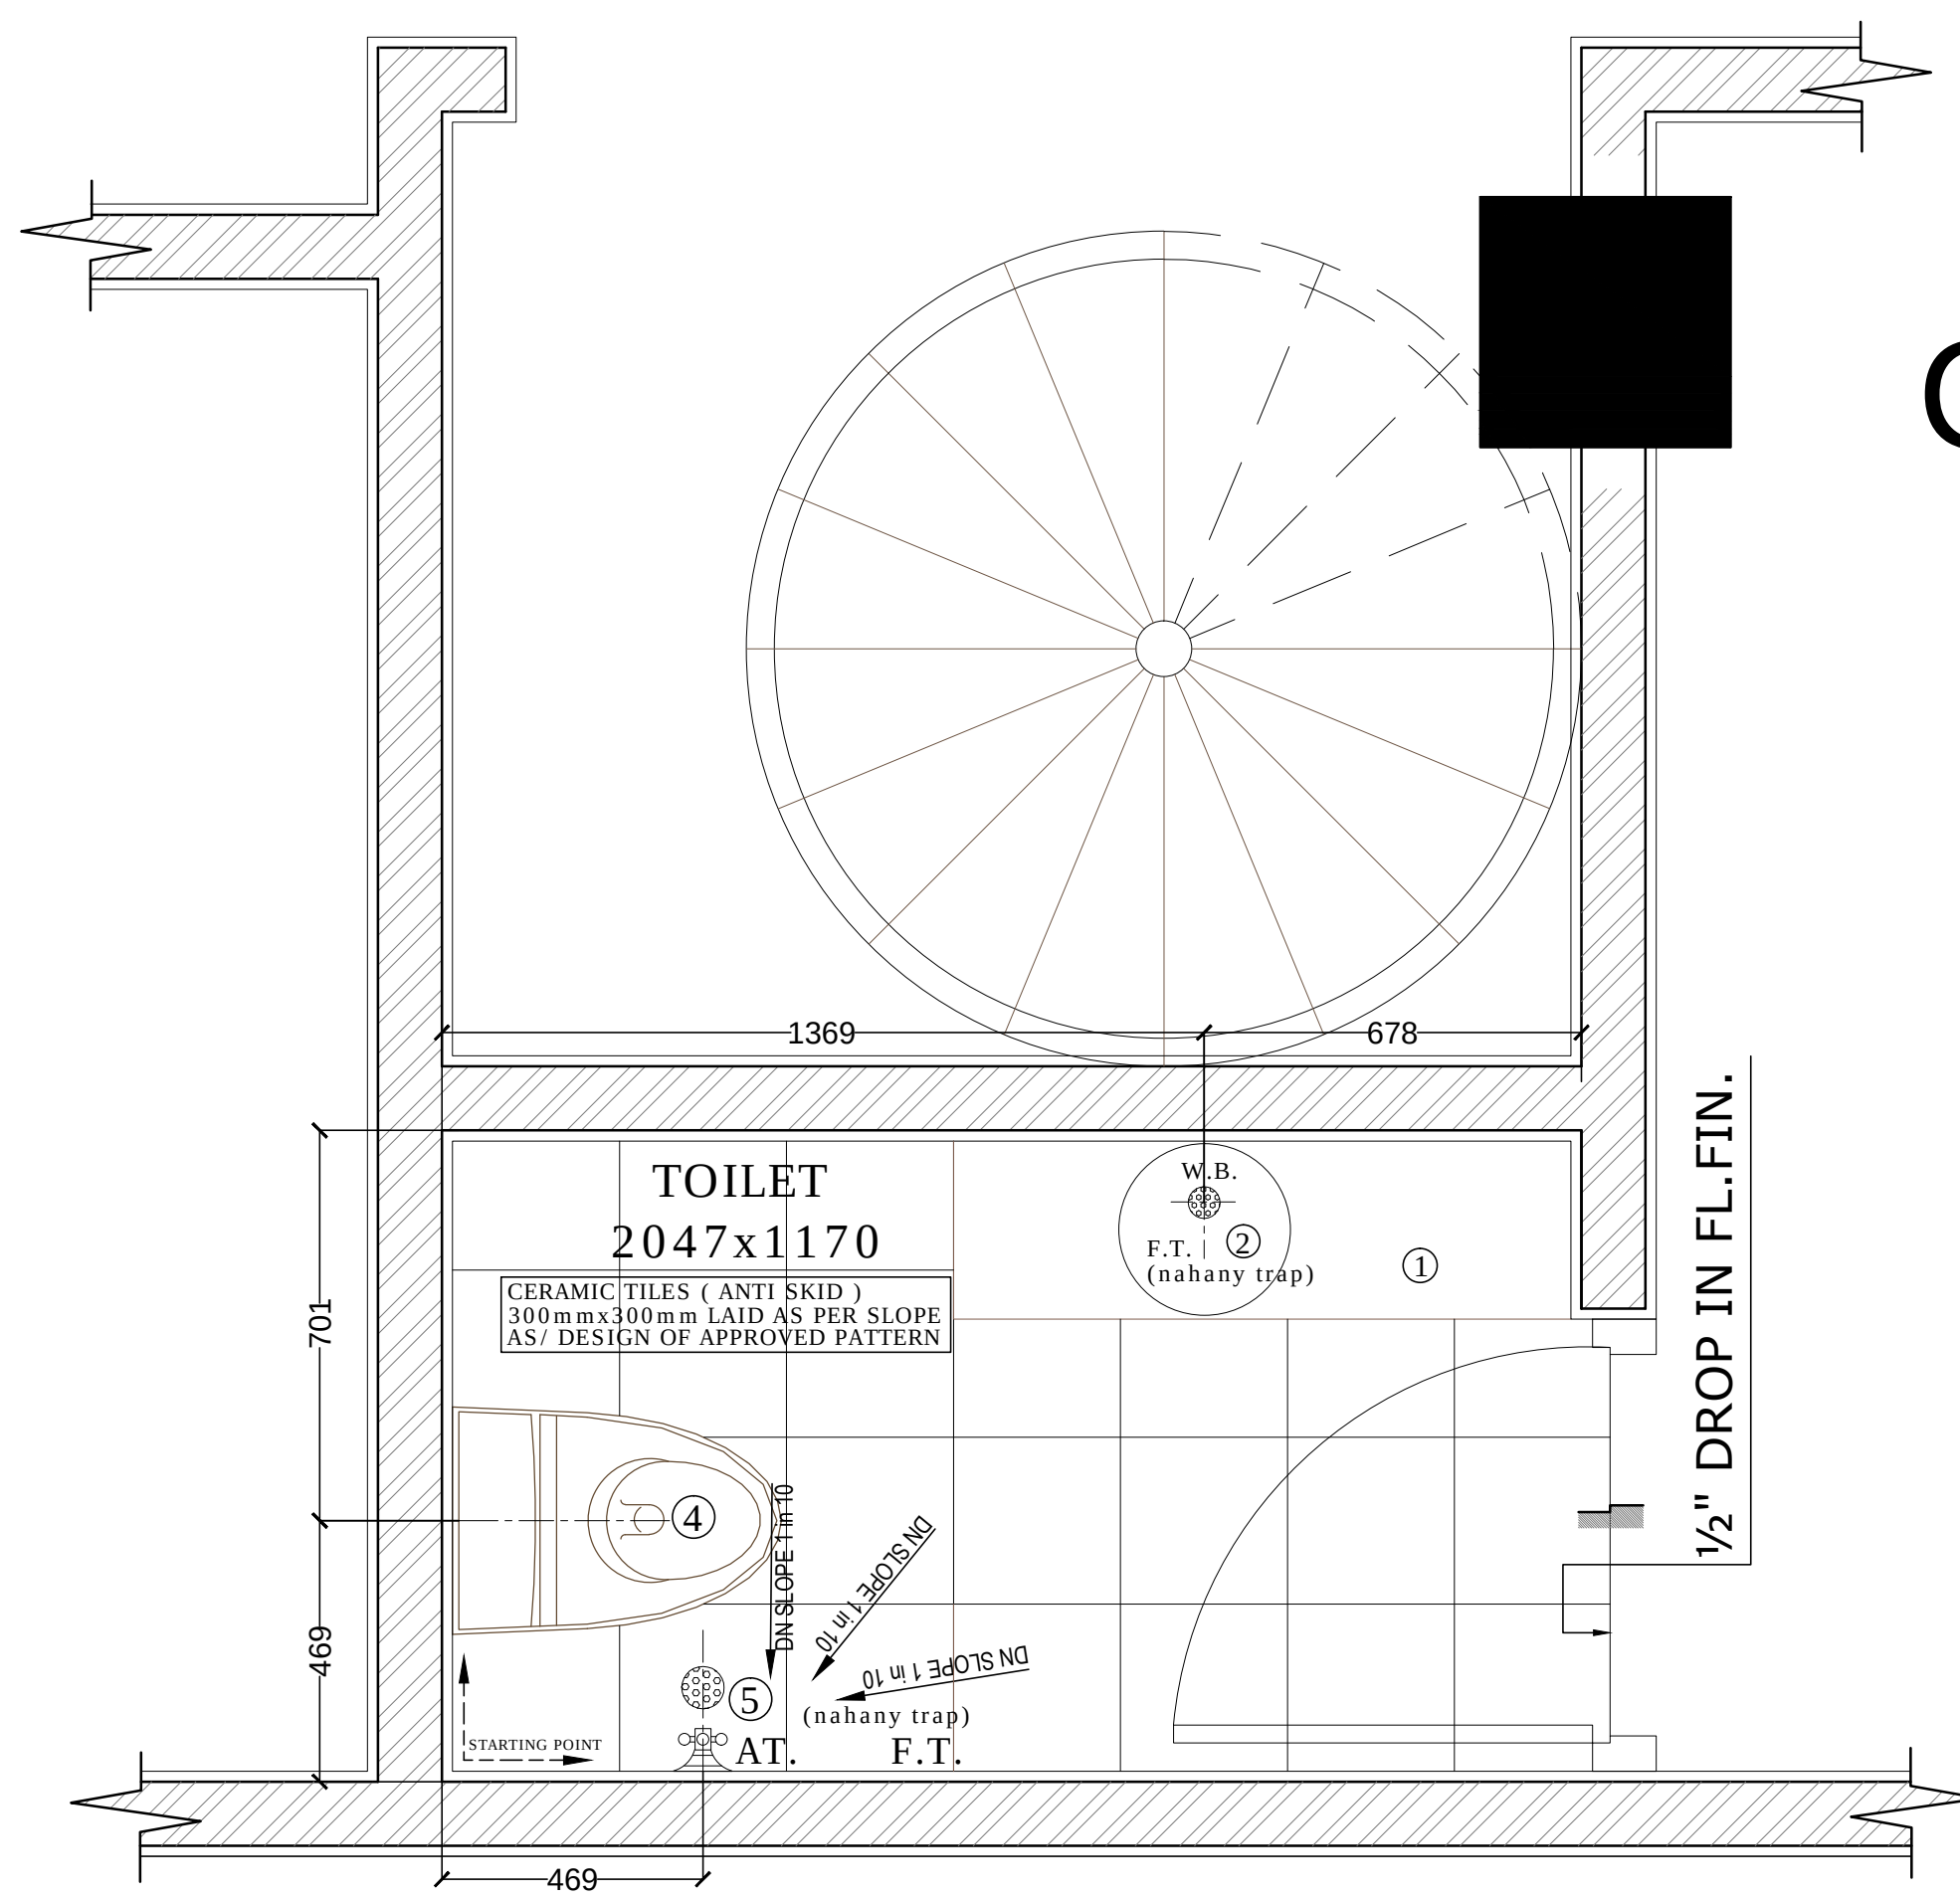

C-8

NOTE :-  
THIS DRG. IS THE SOLE PROPERTY OF ADS AND IS  
NOT TO BE REPRODUCED COPIED OR HANDED OVER TO A  
THIRD PARTY OR USED FOR ANY PURPOSE OTHER THAN  
THAT FOR WHICH IT HAS BEEN LOANED.

1

granite top counter  
of approved shade, finished  
top 32" from fin. floor  
15" Ø W.B.

2

ceramic wash basin under  
counter top 32" from fin.floor  
with bottle trap

4

W.C.  
Wall mounting type  
HT. 17"  
with concealed cistern

5

ABULATION TAP(AT)  
MOUNTING HT.1'-4"

|     |      |             |
|-----|------|-------------|
|     |      |             |
|     |      |             |
|     |      |             |
| 1.  |      |             |
| NO. | DATE | DESCRIPTION |

REVISIONS

PROJECT. TITLE:

PROPOSED R.A.S. OFFICER CLUB AT PLOT NO.02,  
INSTITUTIONAL AREA ,NEAR DANIK BHASKAR,JAIPUR(RAJ.)

CLIENT:

R.A.S. OFFICER'S ASSOCIATION

ARCHITECT:

ADS

ARCHITECTURAL DESIGN & SERVICES  
E-6B,HANUMAN PATH,NEW SANGANER  
ROAD ,SODALA, JAIPUR(RAJ.)  
Ph.: 0141-4013343,4043343  
e-mail: adsdesign07@yahoo.co.in

DRG.TITLE :

TOILET DETAIL  
( GROUND FLOOR )

CHKD BY :

LOKESH JOSHI

DRN BY :

URVASHI KHATOD

FILE NAME :

D/EXTERIOR/R/RAS CLUB/GR.FL./TOILETS

SCALE :

N T S

DRG.No.


176/RASC/GR.FL./9A

DATE :

15/09/2017

NORTH

SHEET No.

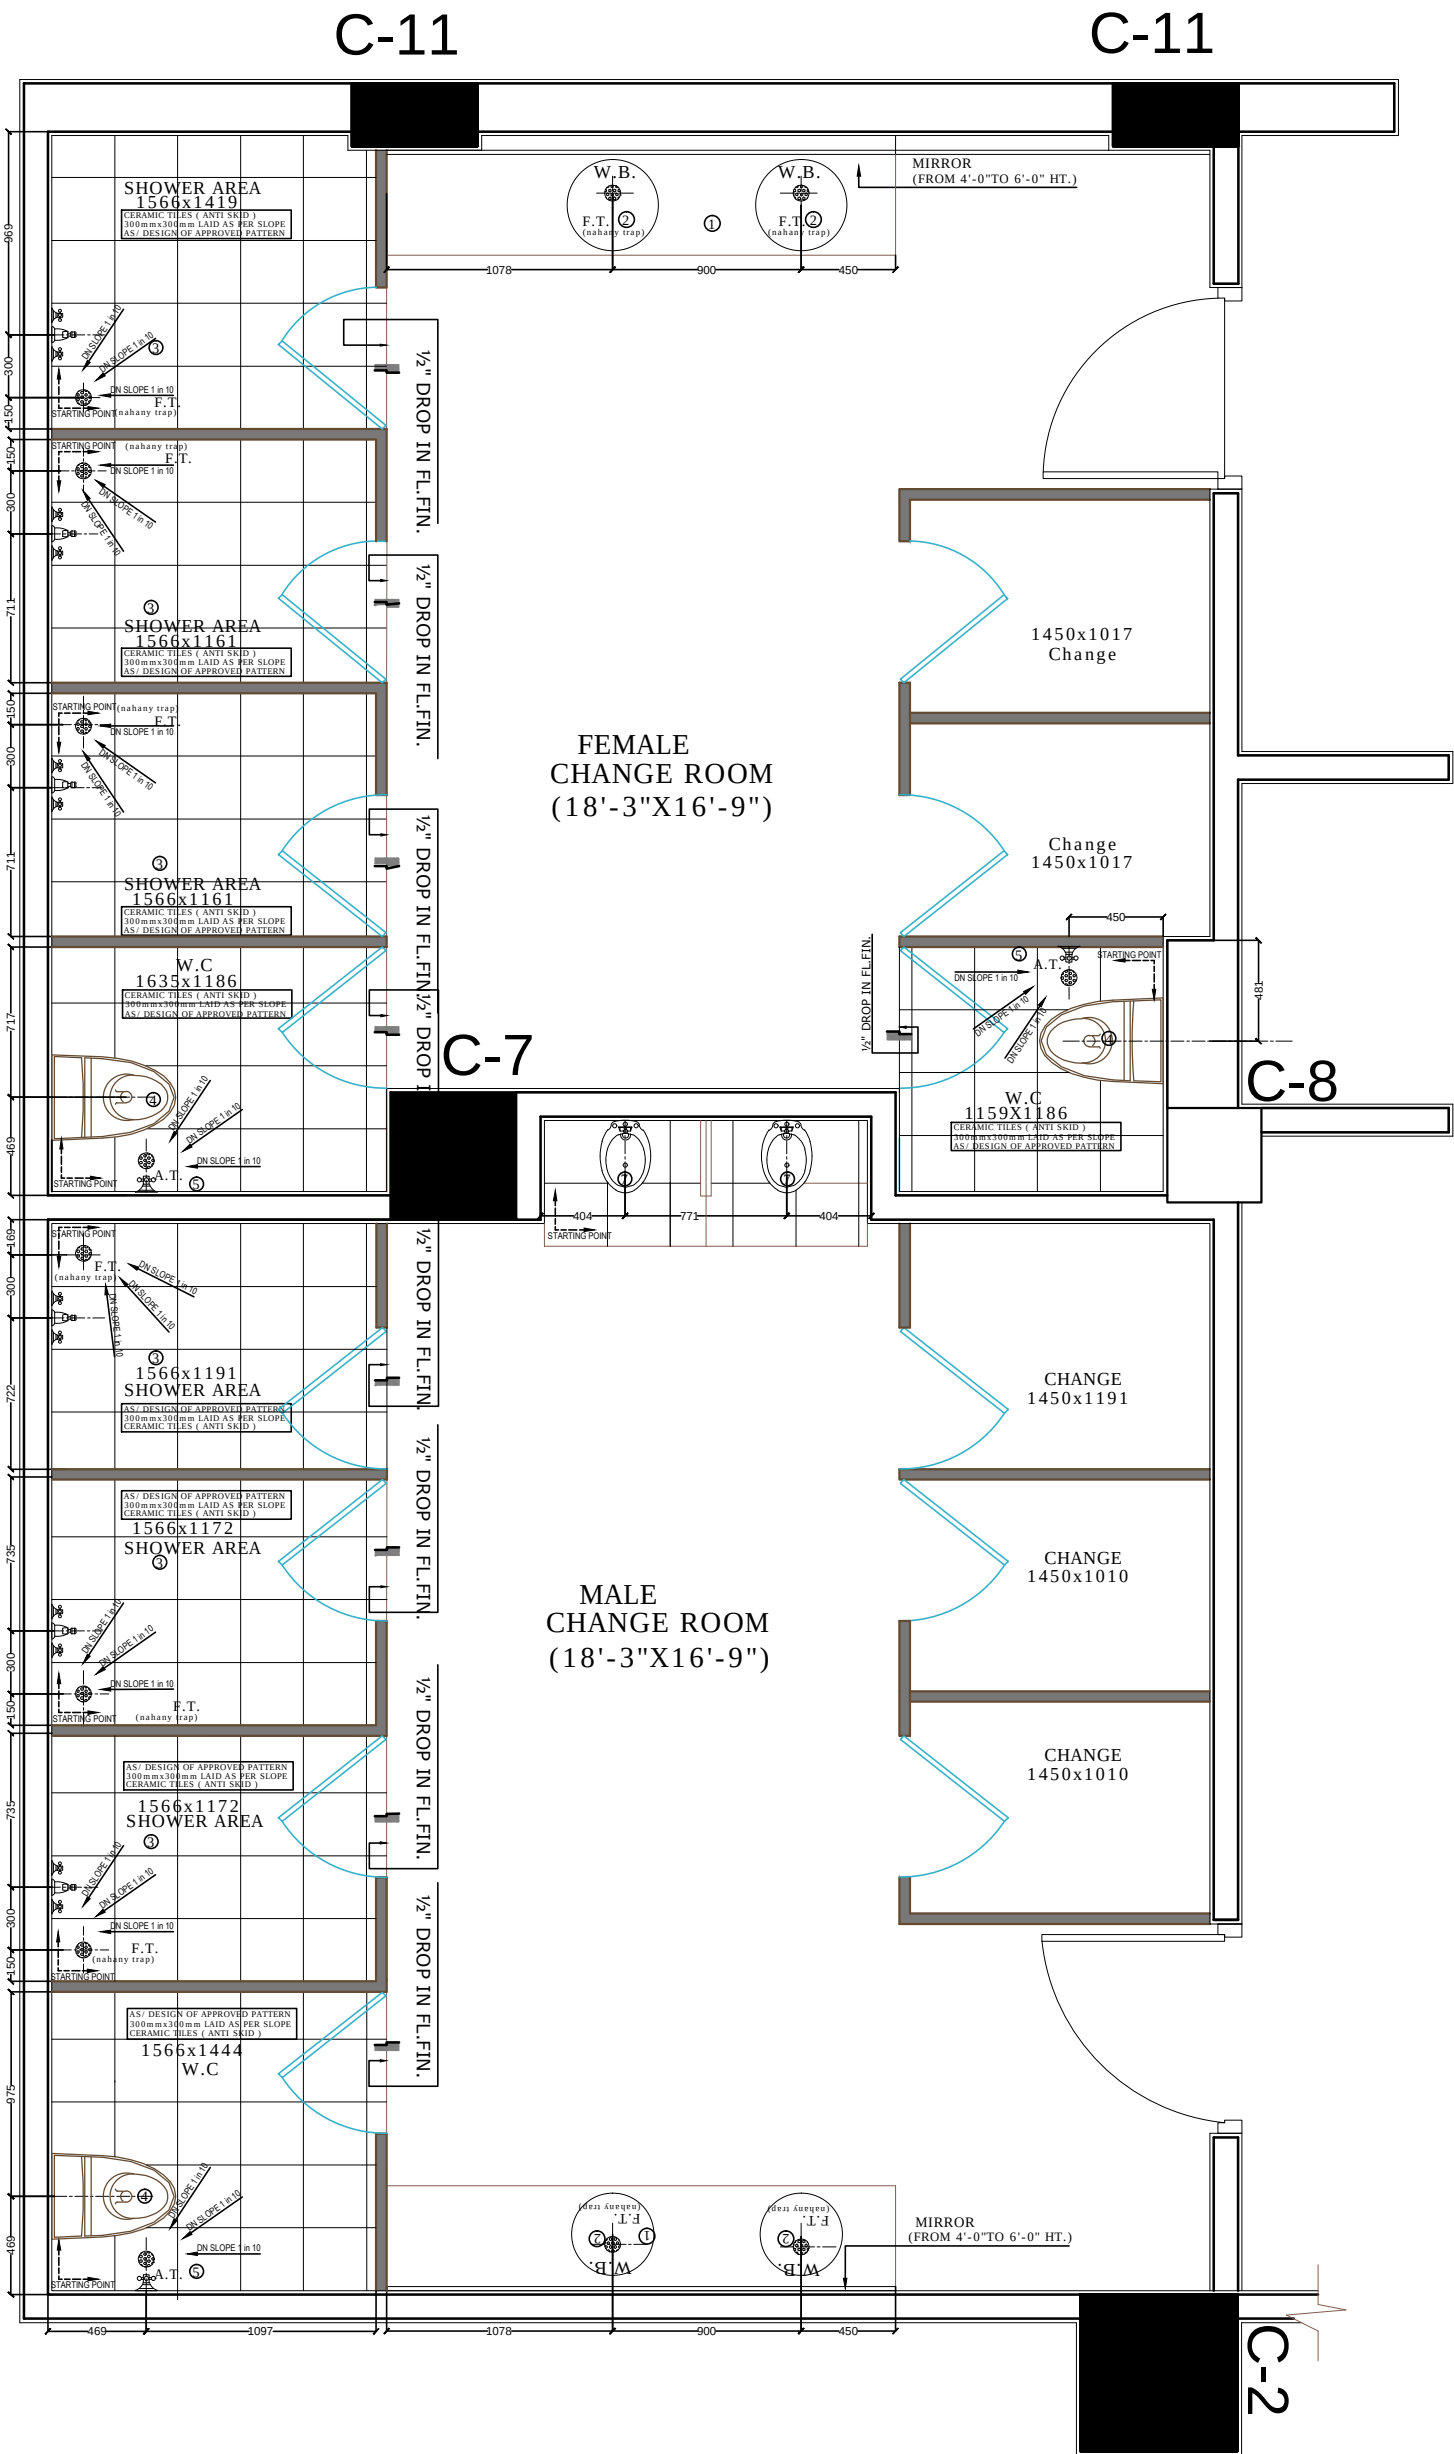

NOTE :-  
THIS DRG. IS THE SOLE PROPERTY OF ADS AND IS NOT TO BE REPRODUCED COPIED OR HANDED OVER TO A THIRD PARTY OR USED FOR ANY PURPOSE OTHER THAN THAT FOR WHICH IT HAS BEEN LOANED.

1

granite top counter  
of approved shade, finished  
top 32" from fin. floor

2

15" Ø W.B.  
ceramic wash basin under  
counter top 32" from fin.floor  
with bottle trap

3

SHOWER AREA  
L-Band Shower  
of approved brand  
( ht.3'-8", shower ht.6'-6")

4

W.C.  
Wall mounting type  
HT. 17"  
with concealed cistern

5

ABULATION TAP(AT)  
MOUNTING HT.1'-4"

6

GEYSER  
ELECTRIC GEYSER

7

URINALS

|     |      |             |
|-----|------|-------------|
|     |      |             |
|     |      |             |
|     |      |             |
| 1.  |      |             |
| NO. | DATE | DESCRIPTION |

REVISIONS

PROJECT. TITLE:  
  
PROPOSED R.A.S. OFFICER CLUB AT PLOT NO.02,  
INSTITUTIONAL AREA ,NEAR DANIK BHASKAR,JAIPUR(RAJ.)

CLIENT:  
  
R.A.S. OFFICER'S ASSOCIATION

ARCHITECT:  
**ADS**

ARCHITECTURAL DESIGN & SERVICES  
E-6B,HANUMAN PATH,NEW SANGANER  
ROAD ,SODALA, JAIPUR(RAJ.)  
Ph.: 0141-4013343,4043343  
e-mail: adsdesign07@yahoo.co.in

DRG.TITLE :  
  
TOILET DETAIL  
( GROUND FLOOR )

CHKD BY :  
  
LOKESH JOSHI

DRN BY :  
  
URVASHI KHATOD

FILE NAME :  
  
D/EXTERIOR/R/RAS CLUB/GR.FL./TOILETS

SCALE :  
  
N T S


DRG.No.  
  
176/RASC/GR.FL./9A

DATE :  
  
15/09/2017

NORTH

SHEET No.



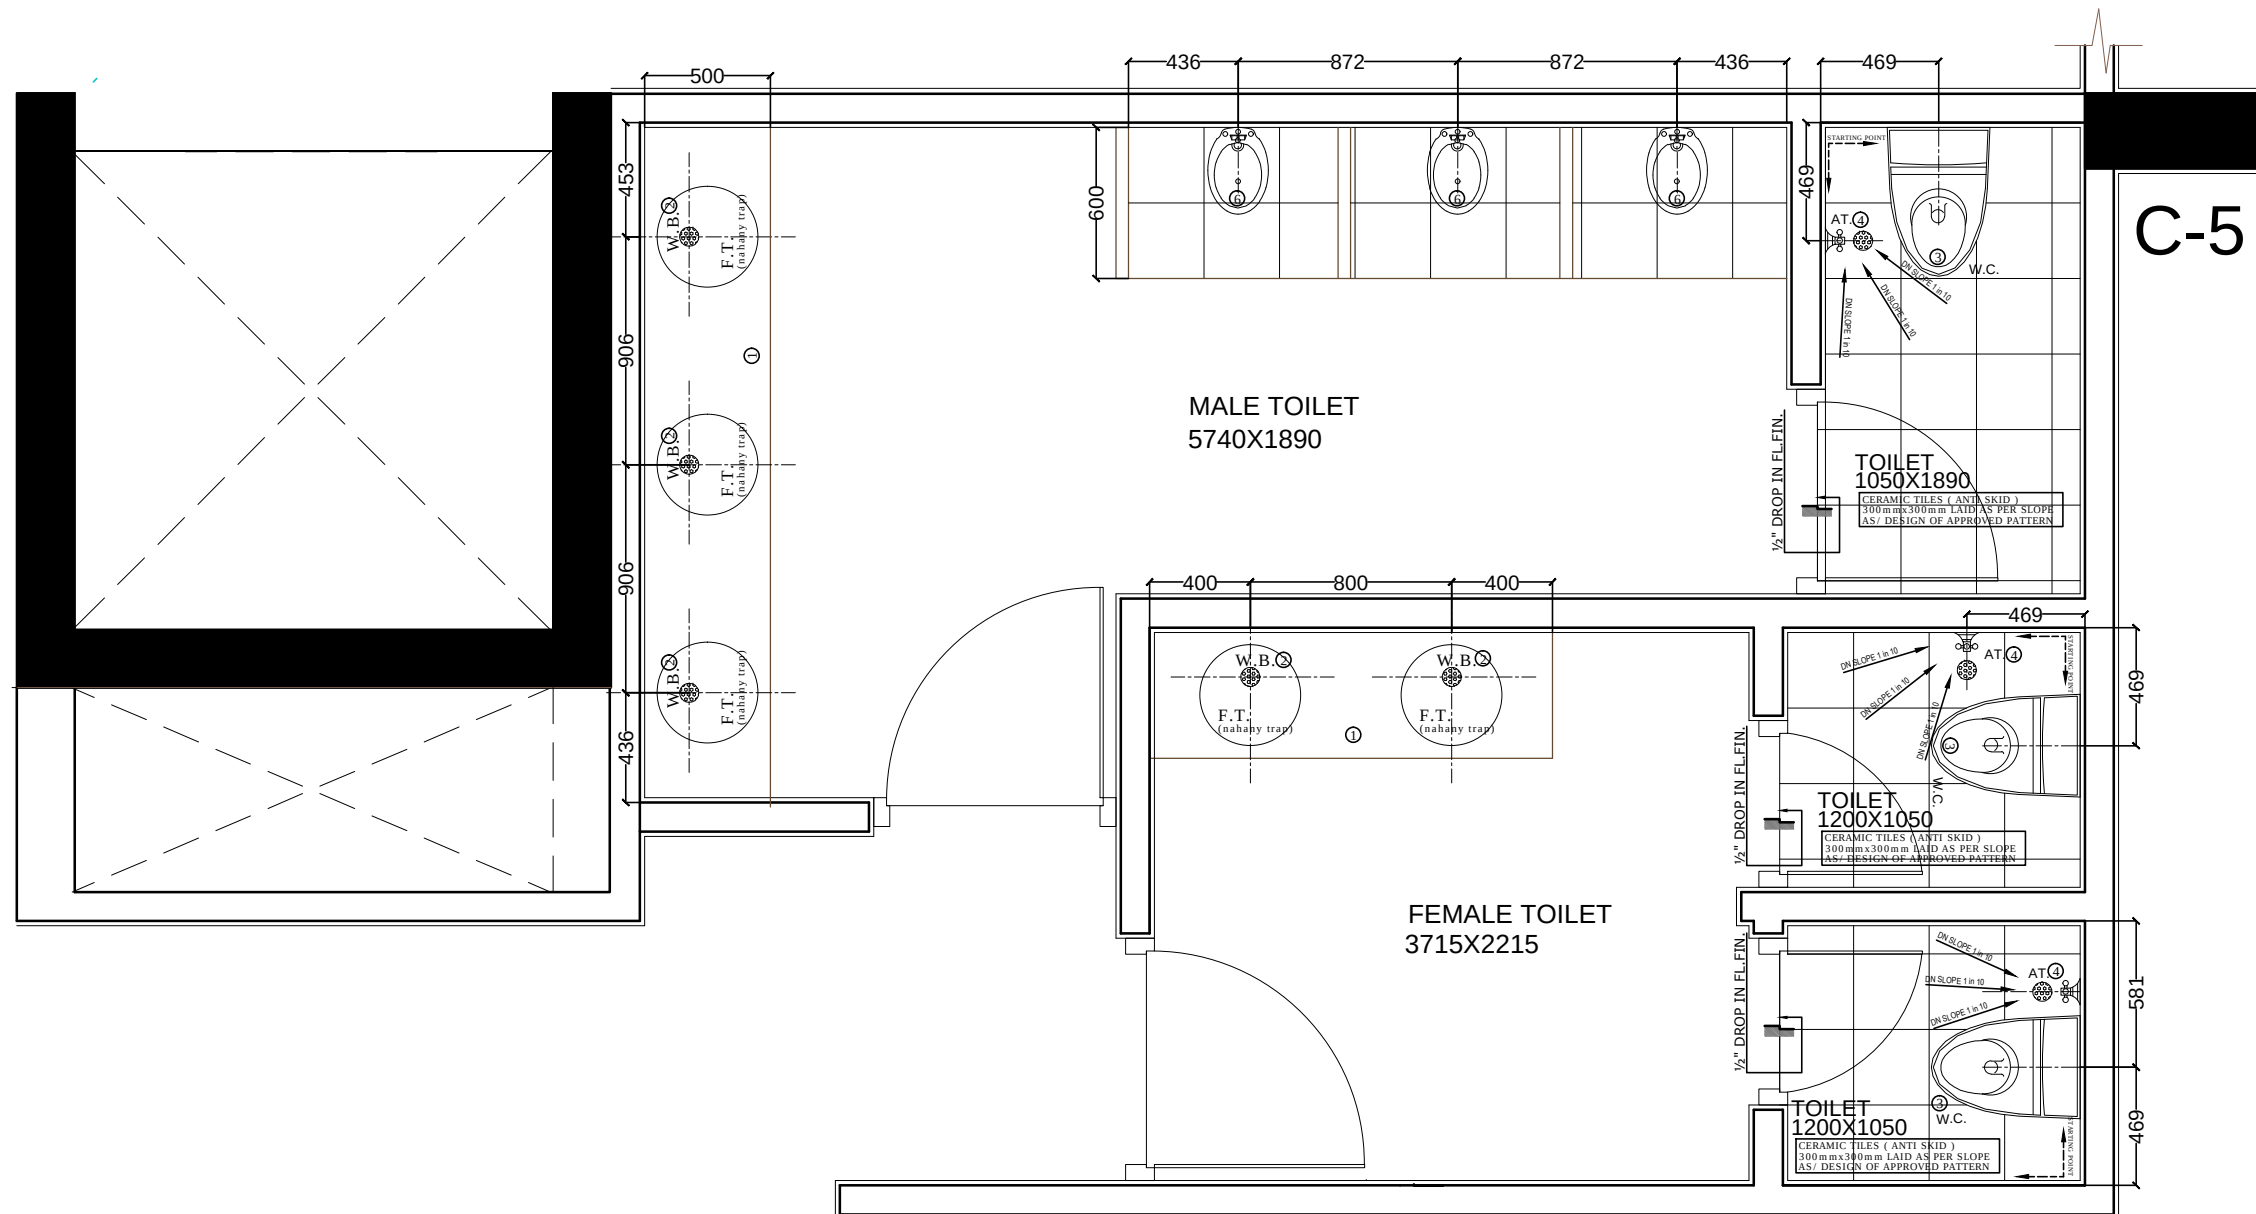

NOTE :-  
THIS DRG. IS THE SOLE PROPERTY OF ADS AND IS  
NOT TO BE REPRODUCED COPIED OR HANDED OVER TO A  
THIRD PARTY OR USED FOR ANY PURPOSE OTHER THAN  
THAT FOR WHICH IT HAS BEEN LOANED.

1

granite top counter  
of approved shade, finished  
top 32" from fin. floor

2

15" Ø W.B.  
ceramic wash basin under  
counter top 32" from fin.floor  
with bottle trap

3

W.C.  
Wall mounting type  
HT. 17"  
with concealed cistern

4

ABULATION TAP(AT)  
MOUNTING HT.1'-4"

5

GEYSER  
ELECTRIC GEYSER

6


URINALS

|     |      |             |
|-----|------|-------------|
|     |      |             |
|     |      |             |
|     |      |             |
| 1.  |      |             |
| NO. | DATE | DESCRIPTION |

REVISIONS

PROJECT. TITLE:  
  
PROPOSED R.A.S. OFFICER CLUB AT PLOT NO.02,  
INSTITUTIONAL AREA ,NEAR DANIK BHASKAR,JAIPUR(RAJ.)

CLIENT:  
  
R.A.S. OFFICER'S ASSOCIATION

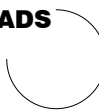ARCHITECT:  
**ADS**

ARCHITECTURAL DESIGN & SERVICES  
  
E-6B,HANUMAN PATH,NEW SANGANER  
ROAD ,SODALA, JAIPUR(RAJ.)  
  
Ph.: 0141-4013343,4043343  
e-mail: adsdesign07@yahoo.co.in

DRG.TITLE :  
  
TOILET DETAIL  
( GROUND FLOOR )

CHKD BY :  
  
LOKESH JOSHI

DRN BY :  
  
URVASHI KHATOD

FILE NAME :  
  
D/EXTERIOR/R/RAS CLUB/GR.FL./TOILETS

SCALE :  
  
N T S

DRG.No.  
  
176/RASC/GR.FL./9A


DATE :  
  
15/09/2017

NORTH




SHEET No.



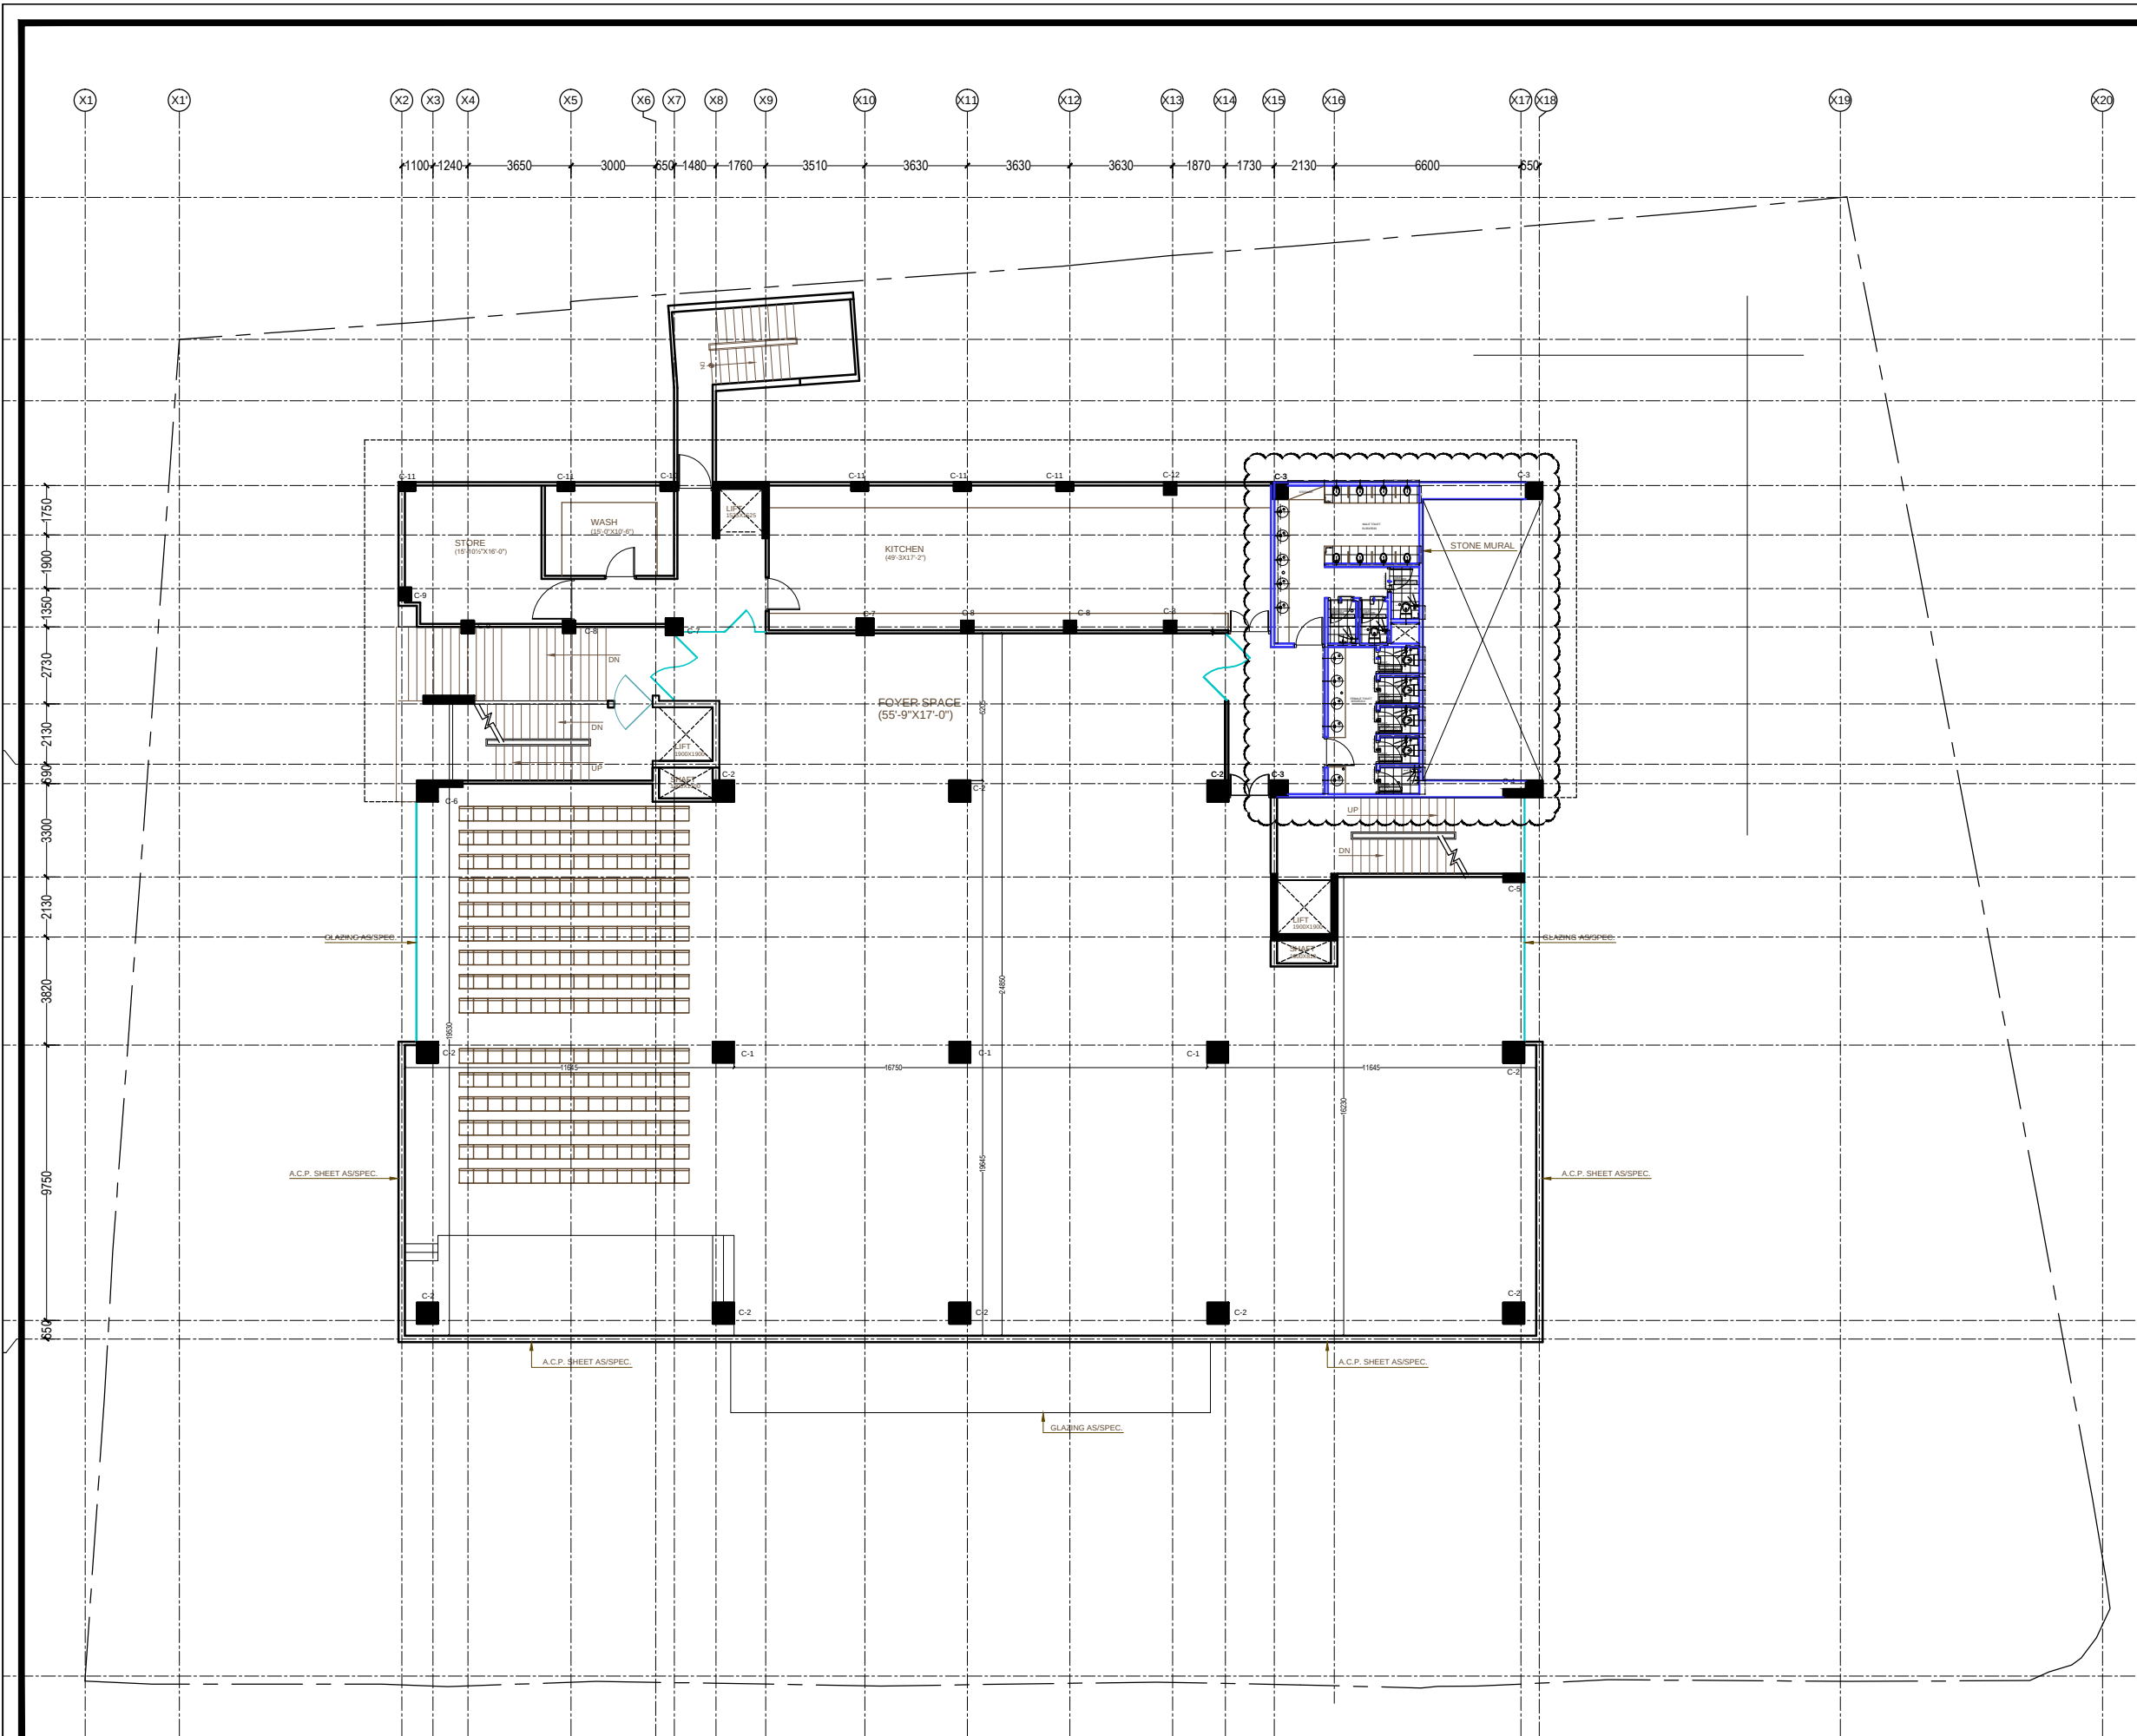

| |
|---|
| |</ |
|---|




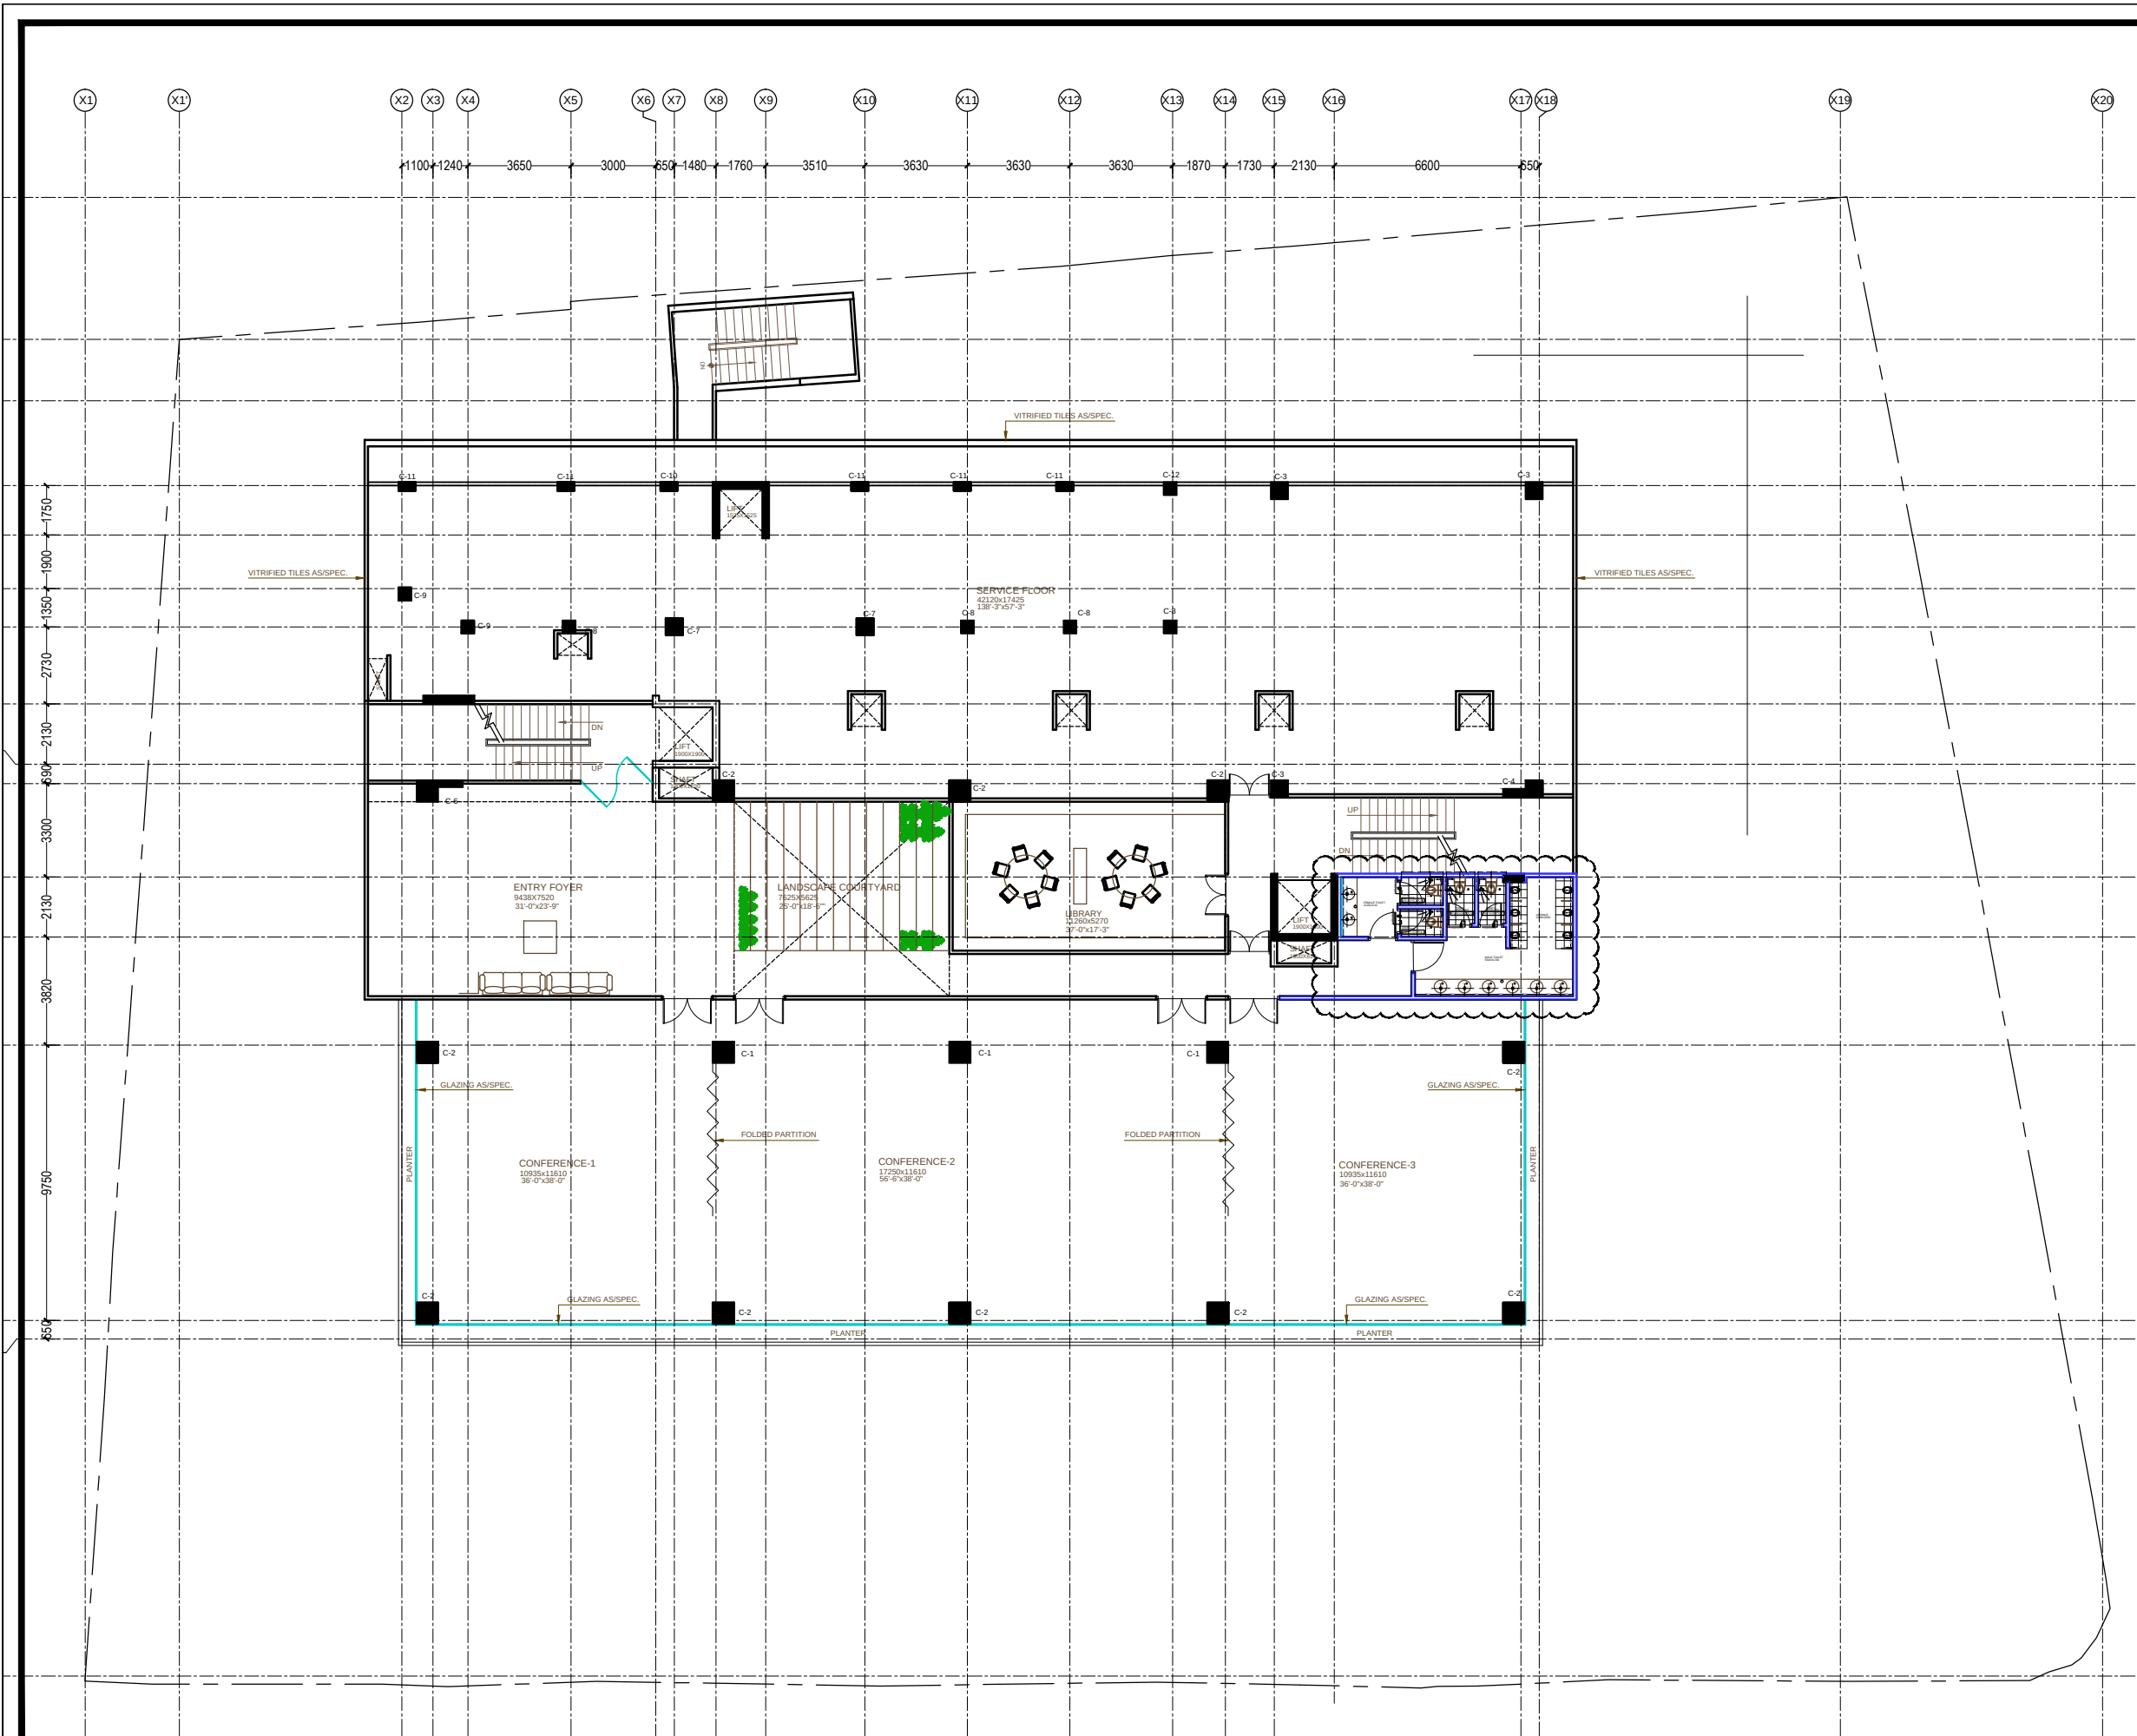

|                                              |      |             |
|----------------------------------------------|------|-------------|
|                                              |      |             |
|                                              |      |             |
| NO.                                          | DATE | DESCRIPTION |
| REVISIONS                                    |      |             |
| PROJECT TITLE:                               |      |             |
| PROPOSED RESIDENCE AT PLOT NO. ...., JAIPUR, |      |             |
| CLIENT:                                      |      |             |
| R.A.S. OFFICER'S ASSOCIATION                 |      |             |
| ARCHITECT:                                   |      |             |
| ARCHITECTURAL DESIGN & SERVICES              |      |             |
| E-6B, HANUMAN PATH, NEW SANGANER             |      |             |
| ROAD, SODALA, JAIPUR (RAJ.)                  |      |             |
| Ph.: 0141-4013343, 4043343                   |      |             |
| e-mail: adsdesign07@yahoo.co.in              |      |             |
| DRG. TITLE:                                  |      |             |
| SECOND FLOOR PLAN                            |      |             |
| (FOR TENDER)                                 |      |             |
| CHKD BY:                                     |      |             |
| LOKESH JOSHI                                 |      |             |
| DRN BY:                                      |      |             |
| G.S. CHAUHAN                                 |      |             |
| FILE NAME:                                   |      |             |
| SCALE:                                       |      | DRG. No.    |
| N T S                                        |      |             |
| DATE:                                        |      | NORTH       |
|                                              |      | SHEET NO.   |
|                                              |      | 05          |





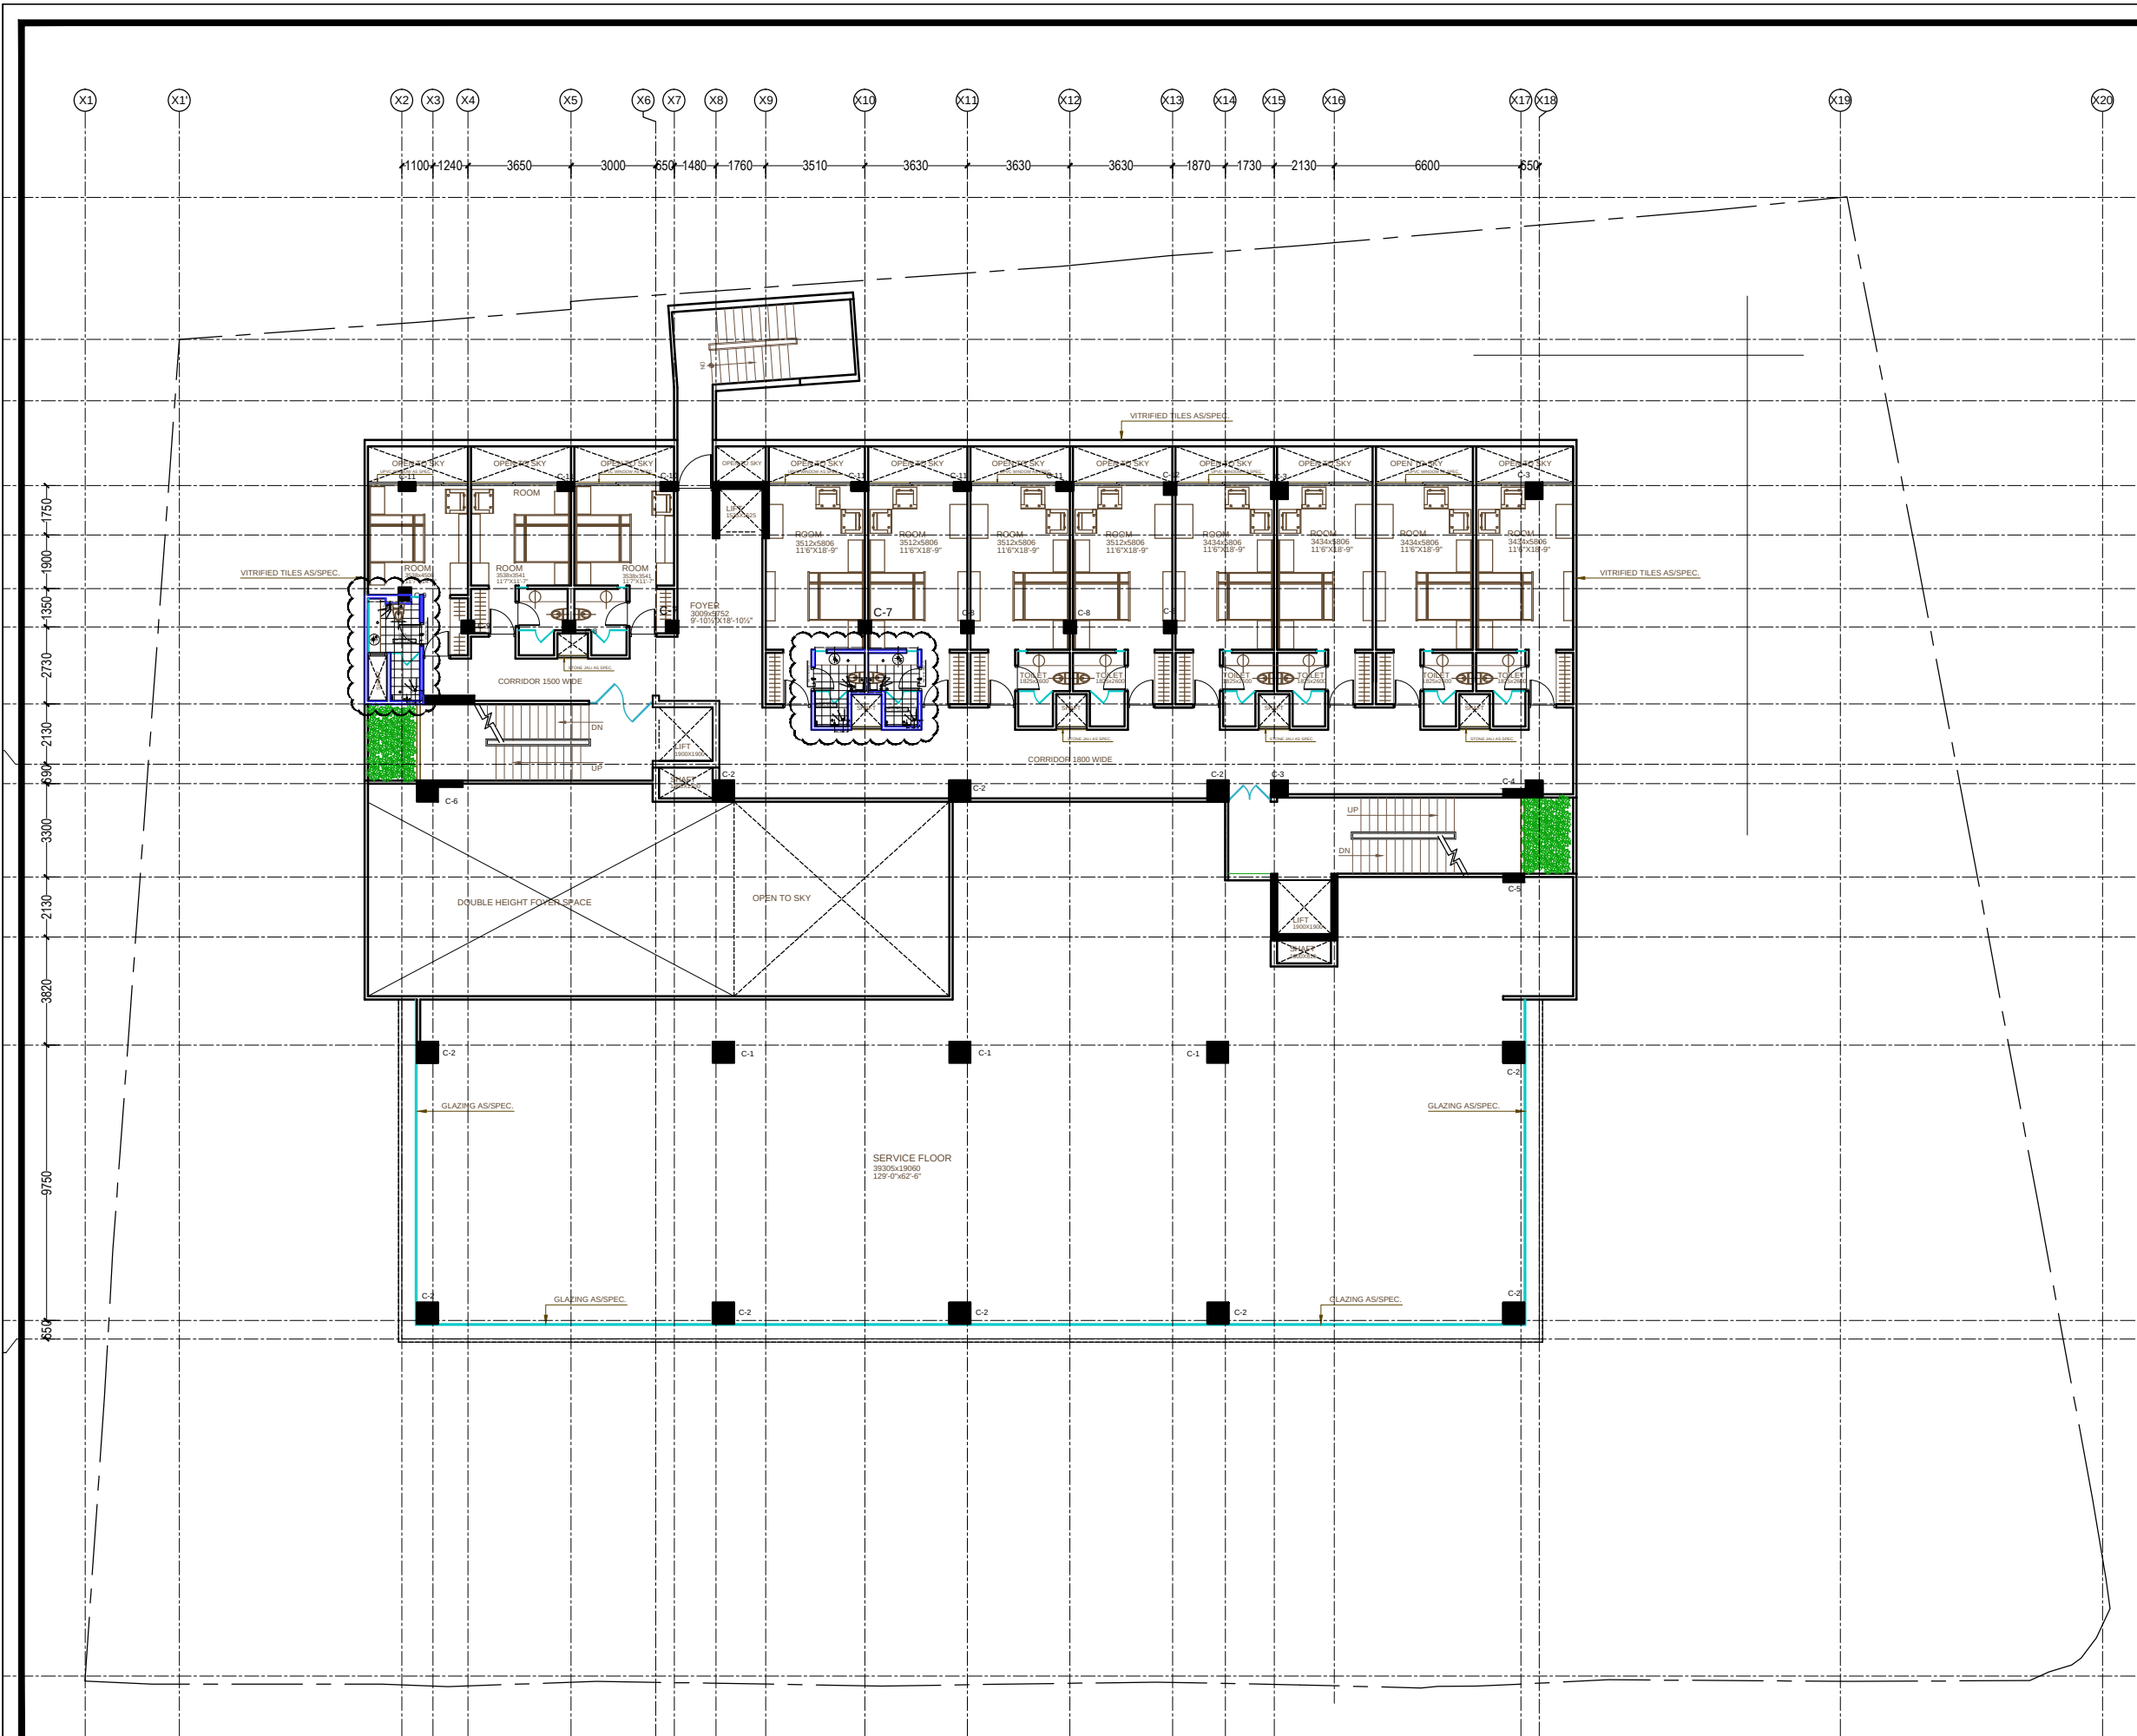

| |
|---|
| |</ |
|---|



NOTE :-  
THIS DRG. IS THE SOLE PROPERTY OF ADS AND IS NOT TO BE REPRODUCED COPIED OR HANDED OVER TO A THIRD PARTY OR USED FOR ANY PURPOSE OTHER THAN THAT FOR WHICH IT HAS BEEN LOANED.

1

granite top counter  
of approved shade, finished  
top 32" from fin. floor

2

15" Ø W.B.  
ceramic wash basin under  
counter top 32" from fin. floor  
with bottle trap

3

SHOWER AREA  
L-Band Shower  
of approved brand  
( ht.3'-8", shower ht.6'-6")

4

W.C.  
Wall mounting type  
HT. 17"  
with concealed cistern

5

ABULATION TAP(AT)  
MOUNTING HT.1'-4"

6

GEYSER  
ELECTRIC GEYSER

|     |      |             |
|-----|------|-------------|
|     |      |             |
|     |      |             |
|     |      |             |
| 1.  |      |             |
| NO. | DATE | DESCRIPTION |

REVISIONS

PROJECT. TITLE:  
  
PROPOSED R.A.S. OFFICER CLUB AT PLOT NO.02,  
INSTITUTIONAL AREA ,NEAR DANIK BHASKAR,JAIPUR(RAJ.)

CLIENT:  
  
R.A.S. OFFICER'S ASSOCIATION

ARCHITECT:  
**ADS**

ARCHITECTURAL DESIGN & SERVICES  
E-6B,HANUMAN PATH,NEW SANGANER  
ROAD ,SODALA, JAIPUR(RAJ.)  
Ph.: 0141-4013343,4043343  
e-mail: adsdesign07@yahoo.co.in

DRG.TITLE :

TOILET DETAIL  
( FOURTH FLOOR )

CHKD BY :

LOKESH JOSHI

DRN BY :

URVASHI KHATOD

FILE NAME :

D/EXTERIOR/R/RAS CLUB/FIFTH.FL./TOILETS

SCALE :

N T S


DRG.No.  
176/RASC/FR.FL./13A


DATE :

15/09/2017

NORTH

SHEET No.

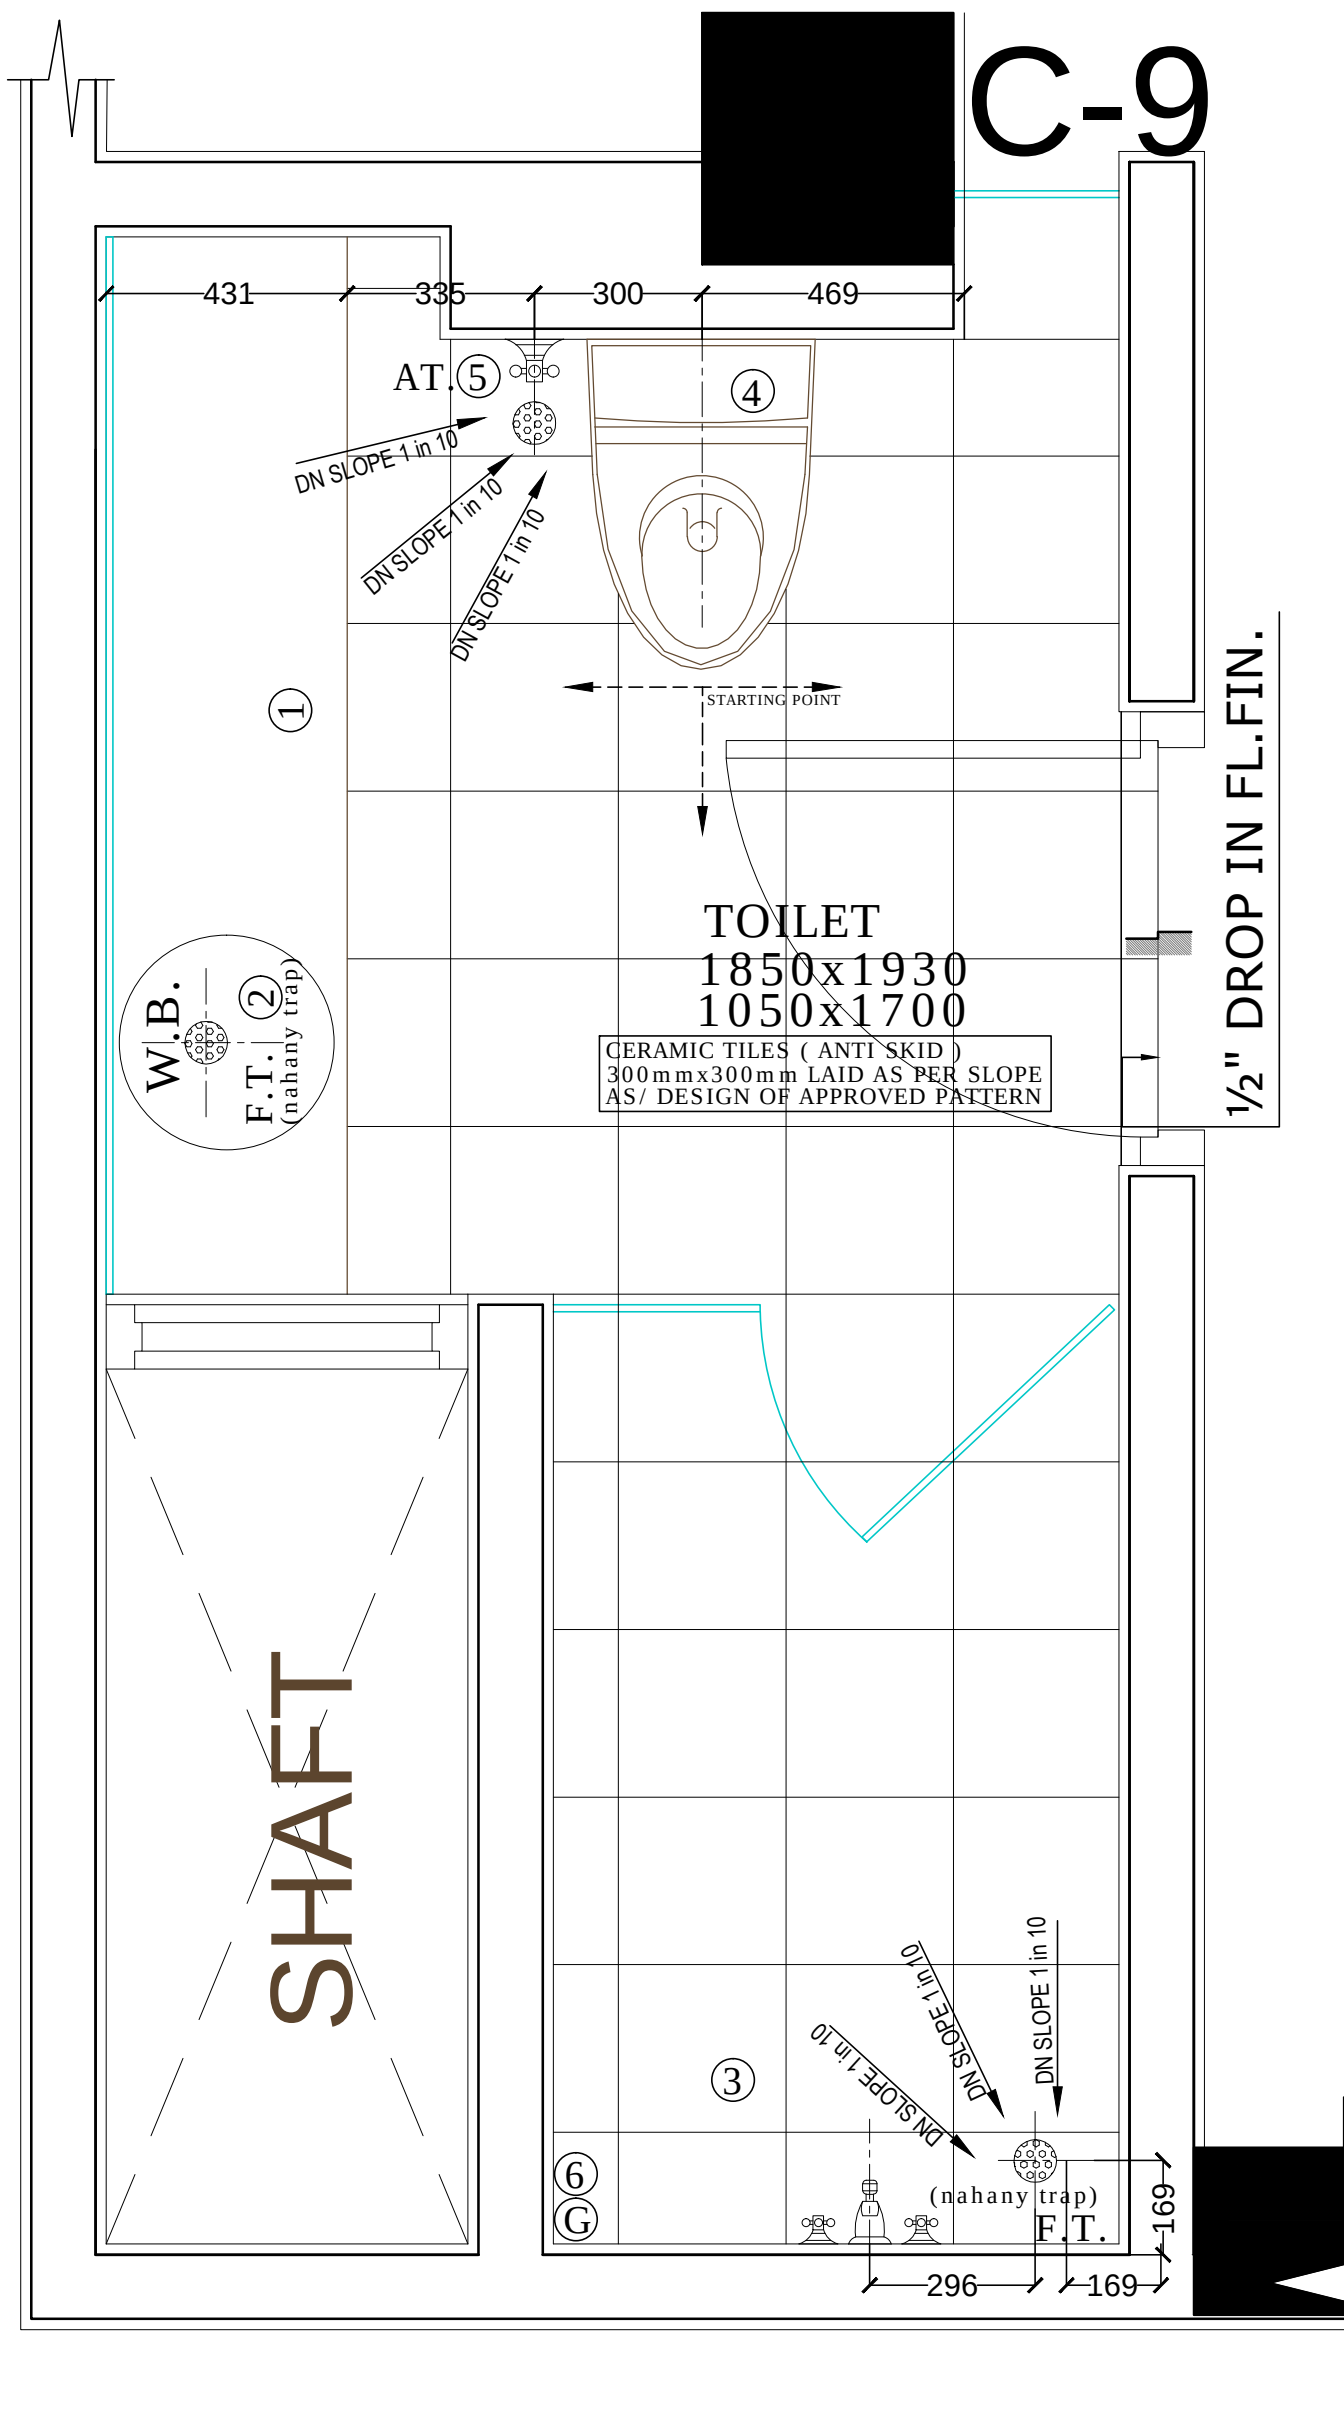

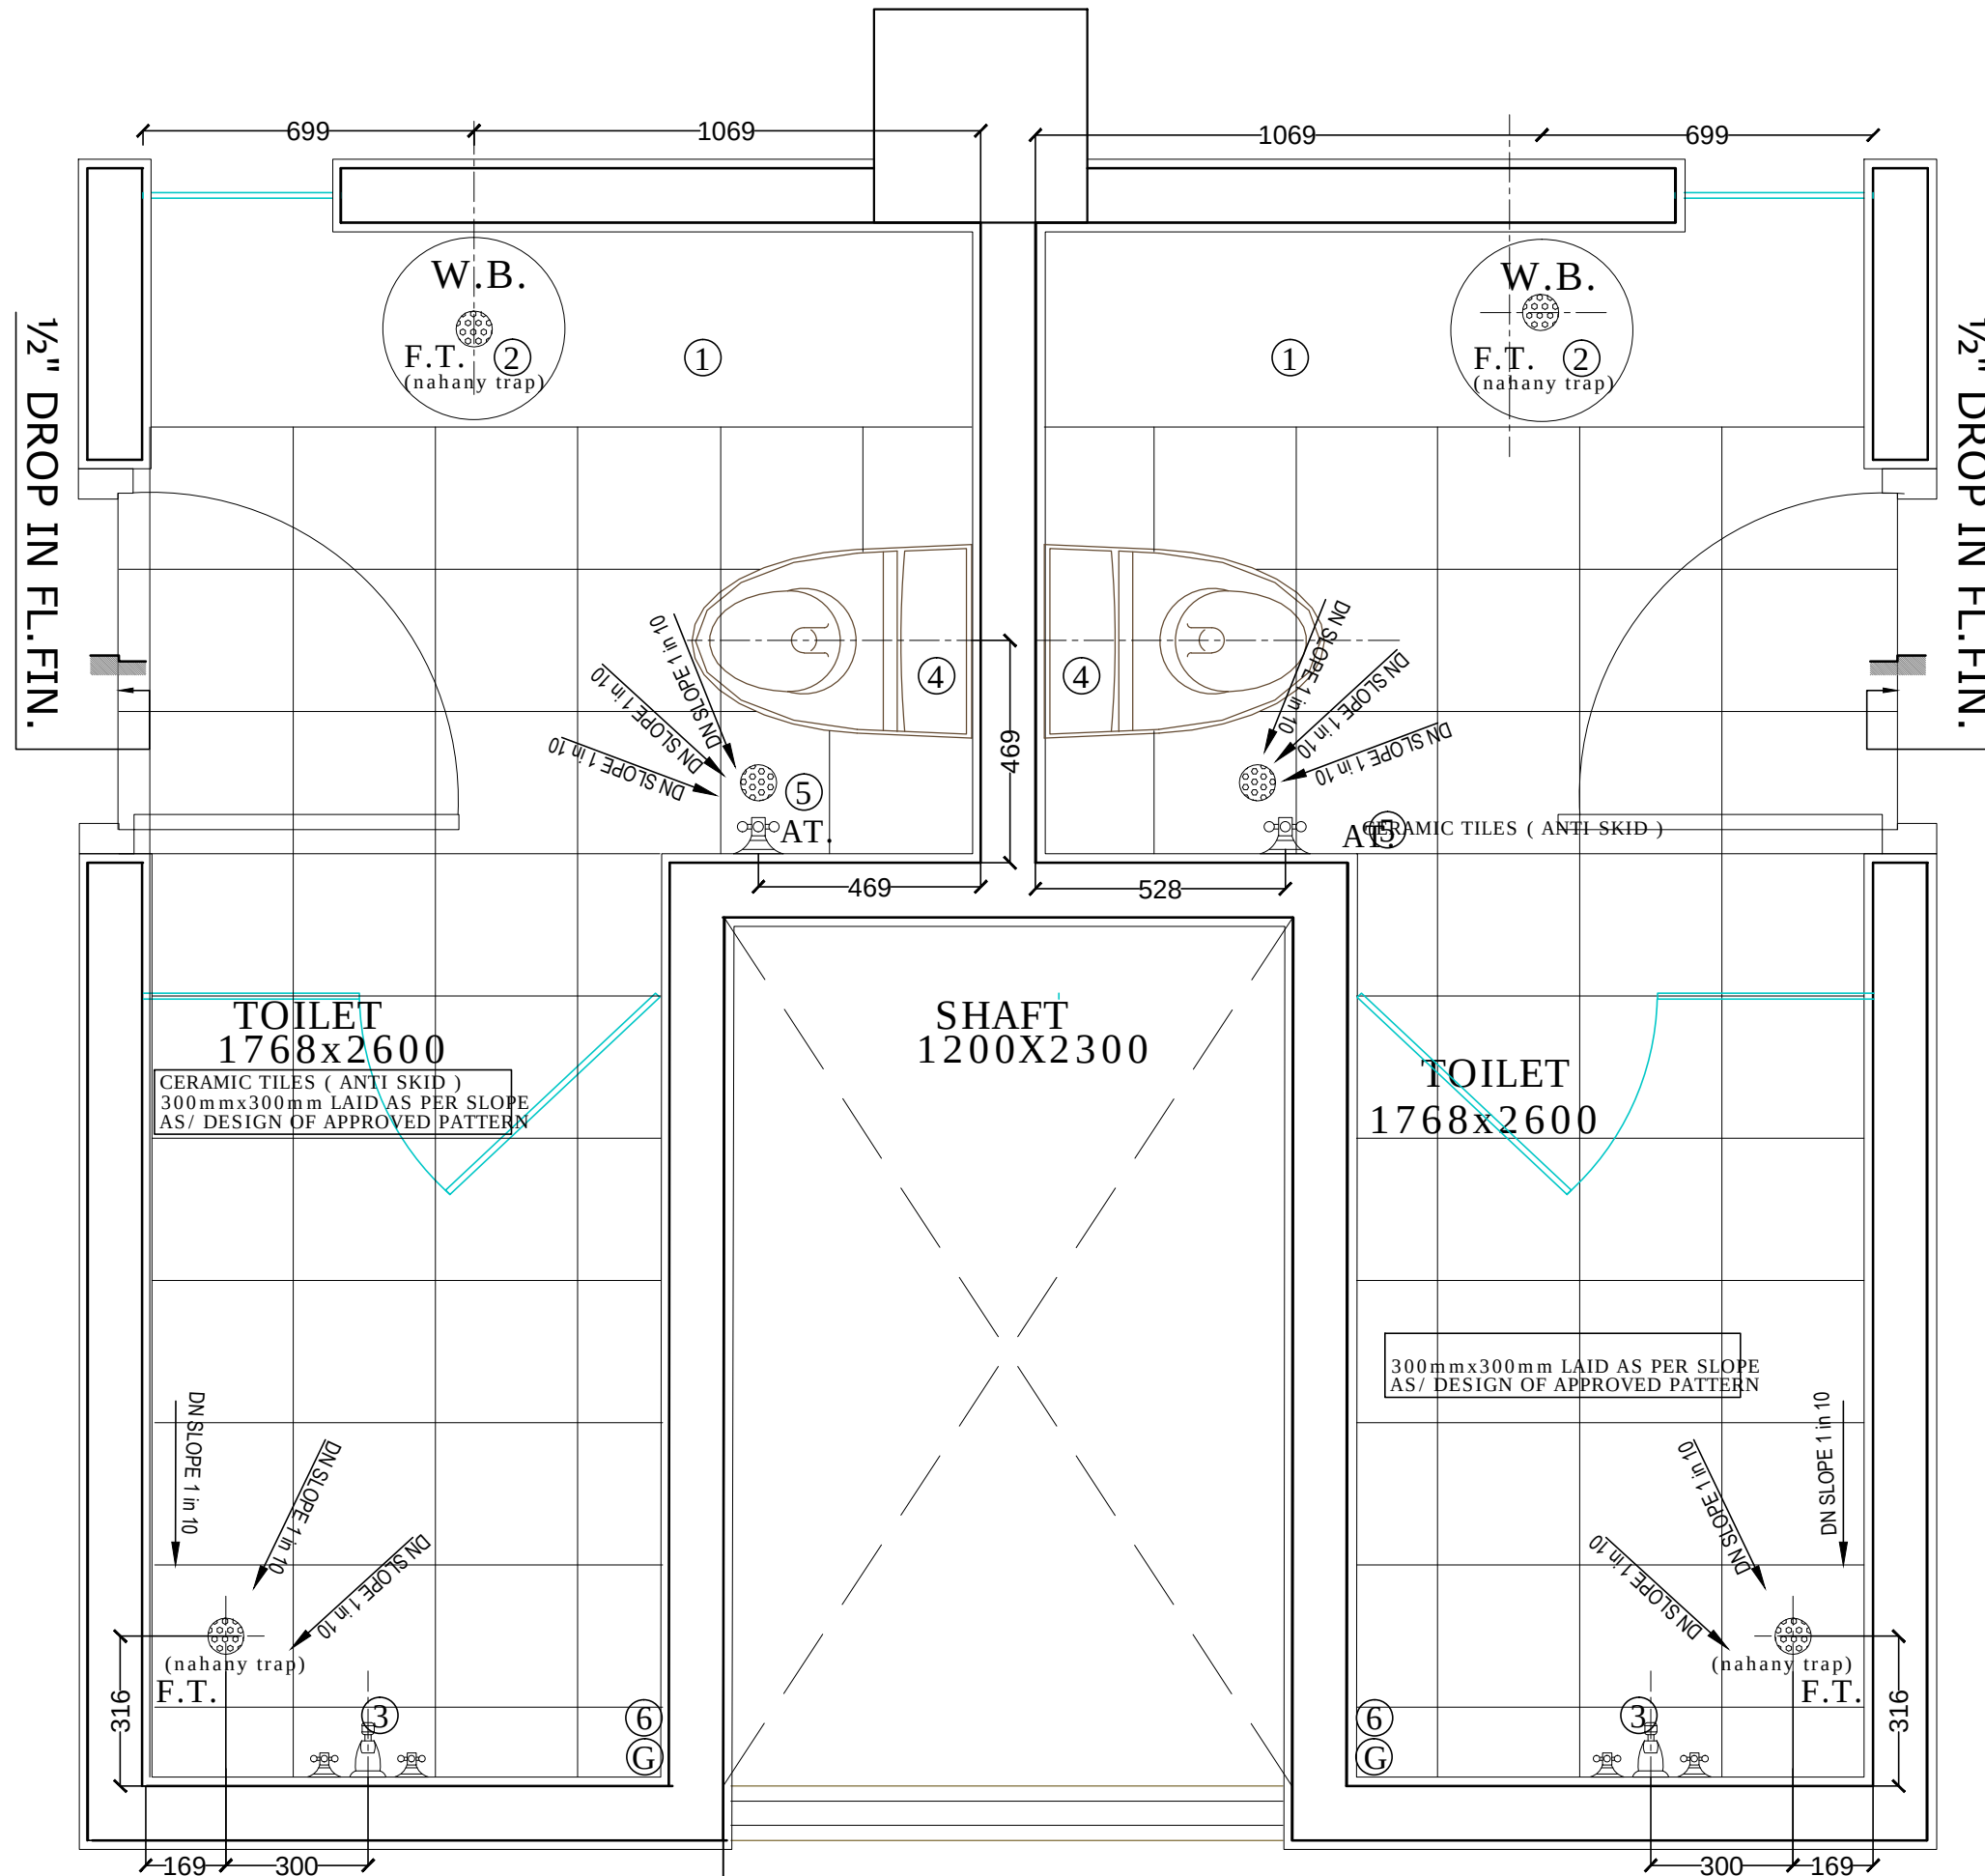

NOTE :-

THIS DRG. IS THE SOLE PROPERTY OF ADS AND IS  
NOT TO BE REPRODUCED COPIED OR HANDED OVER TO A  
THIRD PARTY OR USED FOR ANY PURPOSE OTHER THAN  
THAT FOR WHICH IT HAS BEEN LOANED.

1

granite top counter  
of approved shade, finished  
top 32" from fin. floor

2

15" Ø W.B.  
ceramic wash basin over  
counter top 32" from fin.floor  
with bottle trap

3

SHOWER AREA  
single way diverter  
of approved brand  
(tap ht.2'-0",diverter ht.3'-8",  
shower ht.6'-6")

4

W.C.  
Wall mounting type  
HT. 17"  
with concealed cistern

5

ABULATION TAP(AT)  
MOUNTING HT.1'-4"

6

GEYSER  
ELECTRIC GEYSER

|     |      |             |
|-----|------|-------------|
|     |      |             |
|     |      |             |
|     |      |             |
| 1.  |      |             |
| NO. | DATE | DESCRIPTION |

REVISIONS

PROJECT. TITLE:  
  
PROPOSED R.A.S. OFFICER CLUB AT PLOT NO.02,  
INSTITUTIONAL AREA ,NEAR DANIK BHASKAR,JAIPUR(RAJ.)

CLIENT:  
  
R.A.S. OFFICER'S ASSOCIATION

ARCHITECT:

ADS

ARCHITECTURAL DESIGN & SERVICES  
  
E-6B,HANUMAN PATH,NEW SANGANER  
ROAD ,SODALA, JAIPUR(RAJ.)  
  
Ph.: 0141-4013343,4043343  
e-mail: adsdesign07@yahoo.co.in

DRG.TITLE :

TOILET DETAIL  
( FOURTH FLOOR )

CHKD BY :

LOKESH JOSHI

DRN BY :

URVASHI KHATOD

FILE NAME :

D/EXTERIOR/R/RAS CLUB/FIFTH.FL./TOILETS

SCALE :


N T S

DRG.No.  
176/RASC/FR.FL./13A

DATE : 14/09/2017

NORTH

SHEET No.

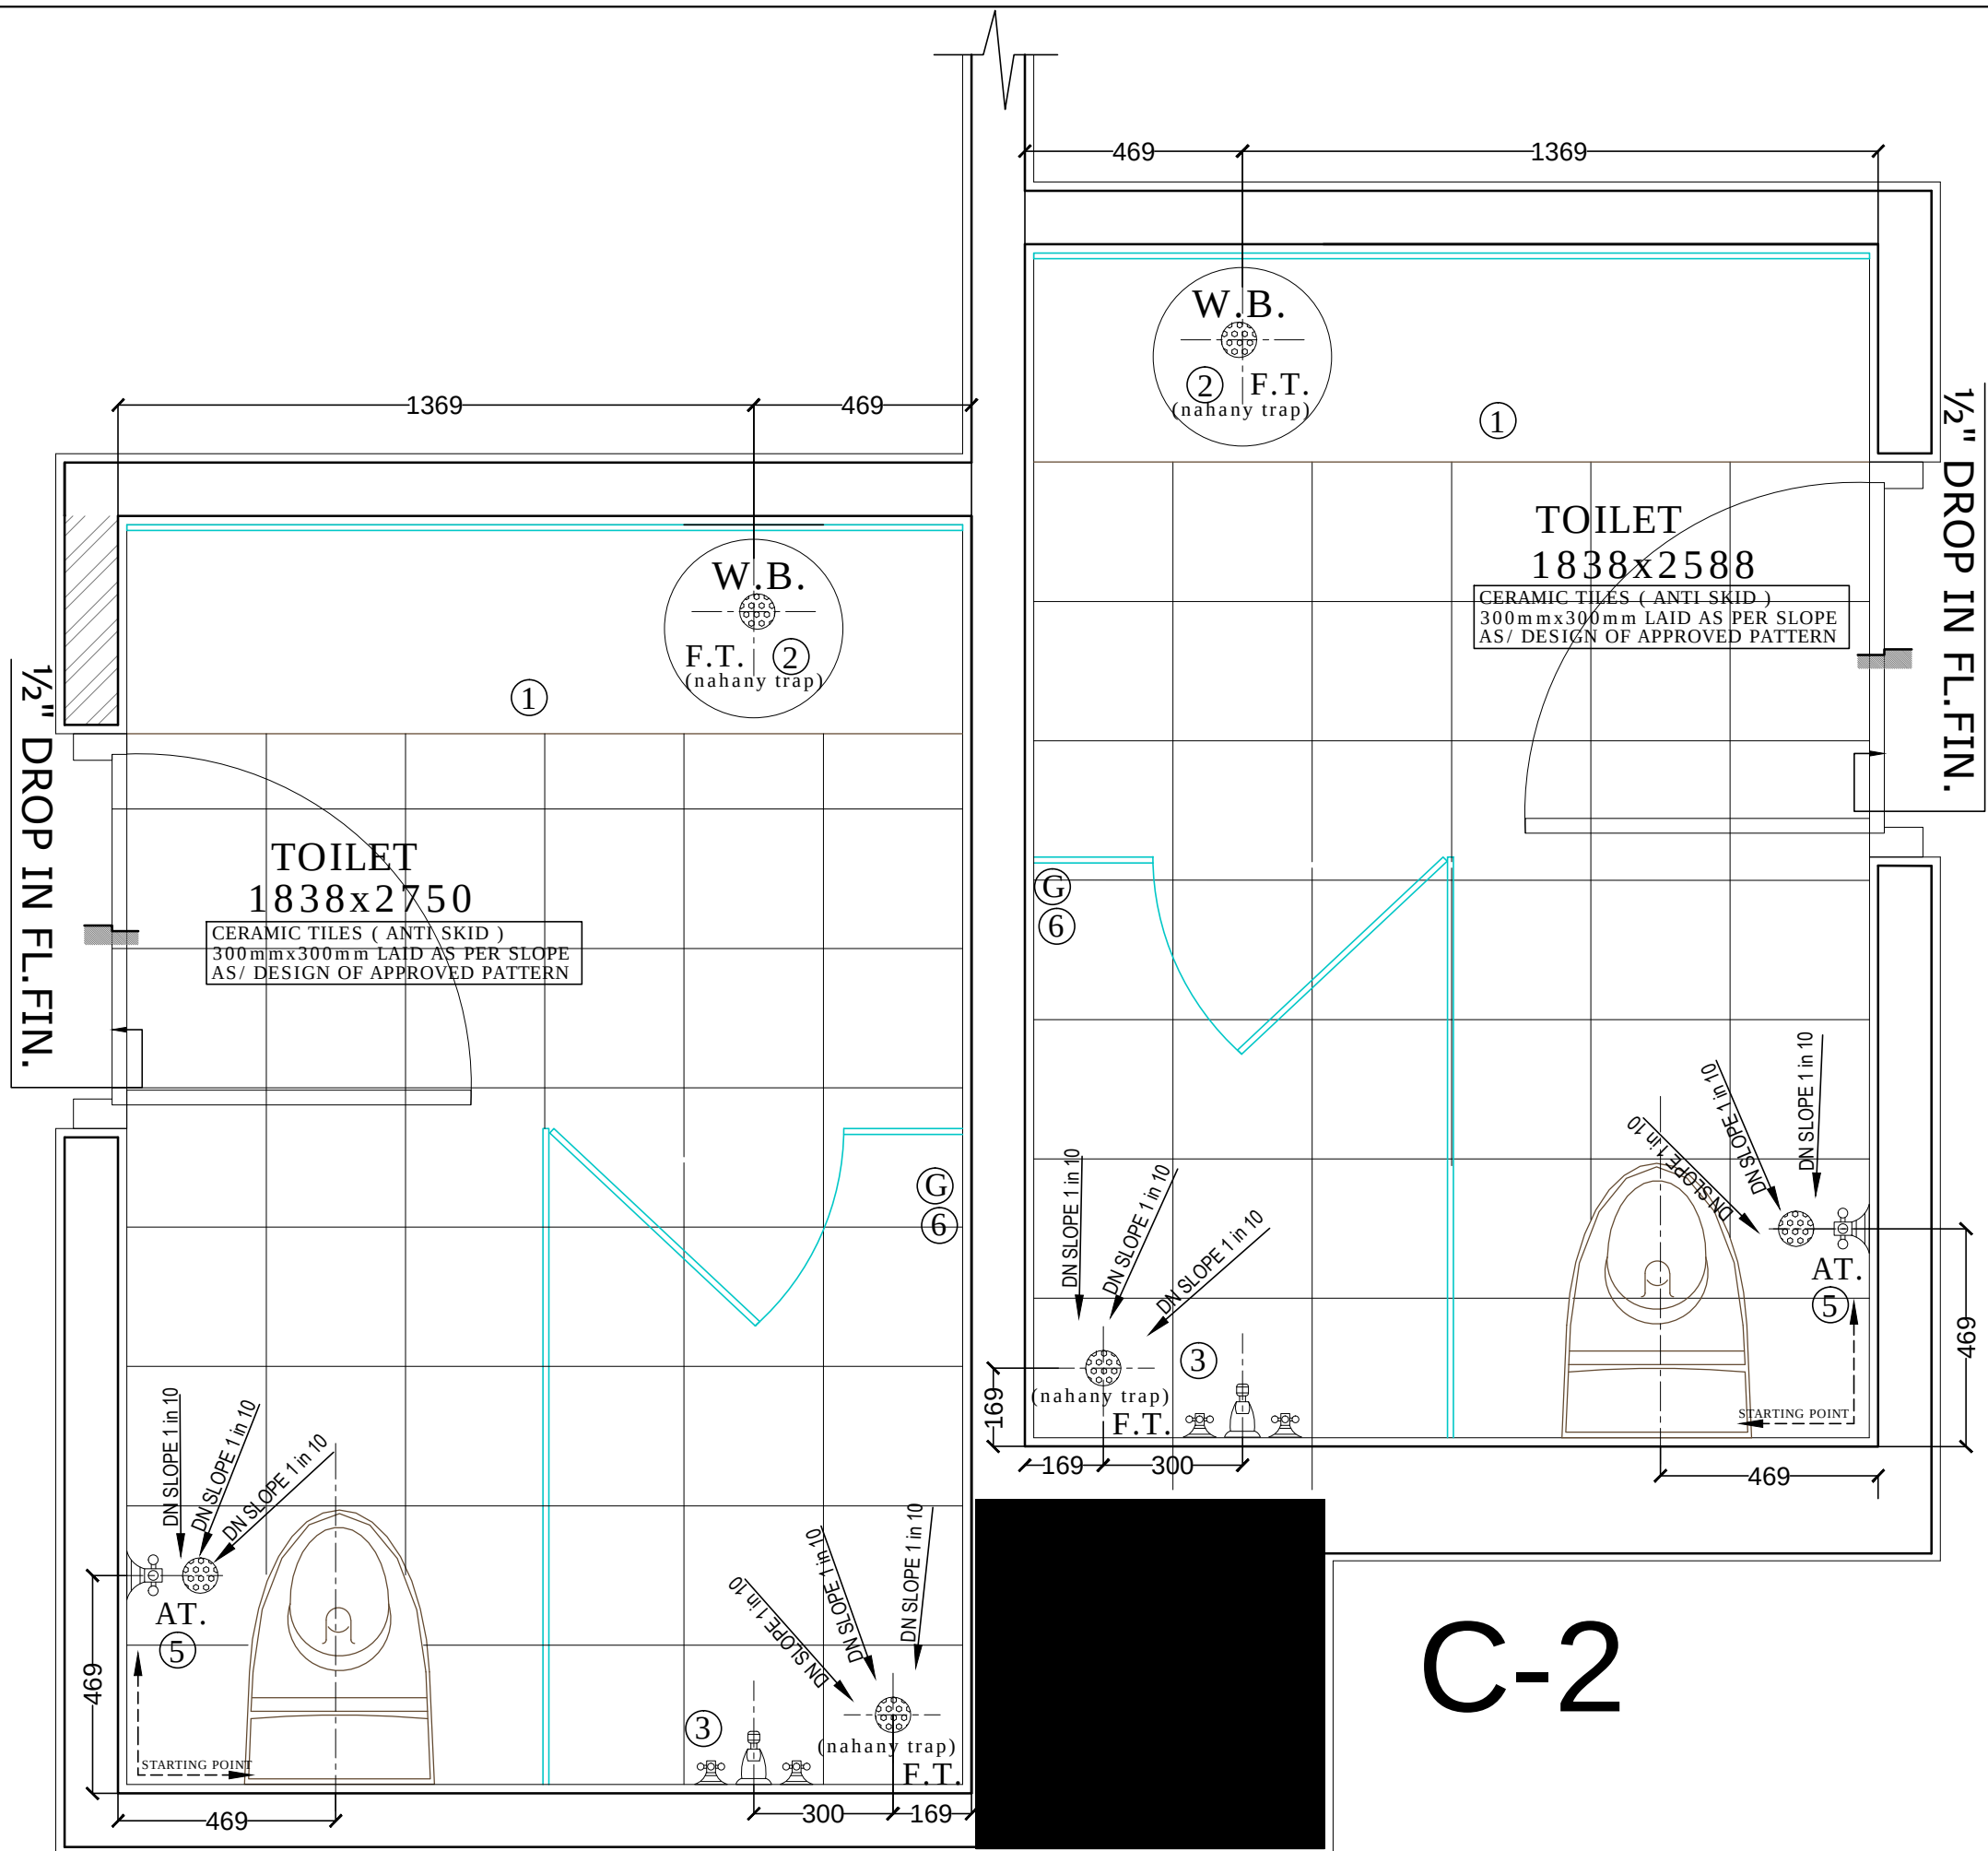

NOTE :-

THIS DRG. IS THE SOLE PROPERTY OF ADS AND IS NOT TO BE REPRODUCED COPIED OR HANDED OVER TO A THIRD PARTY OR USED FOR ANY PURPOSE OTHER THAN THAT FOR WHICH IT HAS BEEN LOANED.

① granite top counter  
of approved shade, finished  
top 32" from fin. floor

2 15" Ø W.B.  
ceramic wash basin over  
counter top 32" from fin.floor  
with bottle trap

**3** **SHOWER AREA**  
single way diverter  
of approved brand  
(tap ht.2'-0",diverter ht.3'-8",  
shower ht.6'-6")

4 W.C.  
Wall mounting type  
HT. 17"  
with concealed cistern

5 ABULATION TAP(AT)  
MOUNTING HT.1'-4"

6 GEYSER  
ELECTRIC GEYSER

|     |      |             |
|-----|------|-------------|
|     |      |             |
|     |      |             |
|     |      |             |
| 1.  |      |             |
| NO. | DATE | DESCRIPTION |

## REVISIONS

|                 |
|-----------------|
| PROJECT. TITLE: |
|-----------------|

PROPOSED R.A.S. OFFICER CLUB AT PLOT NO.02,  
INSTITUTIONAL AREA ,NEAR DANIK BHASKAR,JAIPUR(RAJ.)

CLIENT:

R.A.S. OFFICER'S ASSOCIATION

ARCHITECT:

ARCHITECTURAL DESIGN &amp; SERVICES

**ADS**

E-6B,HANUMAN PATH,NEW SANGANER  
ROAD ,SODALA, JAIPUR(RAJ.)

Ph.: 0141-4013343,4043343  
e-mail: adsdesign07@yahoo.co.in

DRG.TITLE :

## TOILET DETAIL

(FOURTH FLOOR)

CHKD BY :

LOKESH JOSHI

DRN BY :

URVASHI KHATOD

FILE NAME :

D/EXTERIOR/R/RAS CLUB/FIFTH.FL./TOILETS

SCALE :

NTS

DATE :

15/09/2017

NORTH



SHEET No.

C-2





